


NOTES:

1. ALL SIGNS REQUIRED WILL BE SUPPLIED TO THE CONTRACTOR BY I.D.O.T.
2. THE CONTRACTOR SHALL FURNISH THE POSTS AND ERECT SIGNS AT THE LOCATIONS SHOWN ON THIS SHEET, AS DIRECTED BY R.E./R.T. THE POSTS SHALL REMAIN THE PROPERTY OF THE CONTRACTOR.
3. THE CONTRACTOR SHALL GIVE ILLINOIS DEPARTMENT OF TRANSPORTATION, BUREAU OF OPERATIONS TWO WEEKS NOTICE FOR SIGNS. THE CONTRACTOR SHALL PICK UP THE SIGNS AT THE T.M. BUILDING IN FAIRVIEW HEIGHTS, AND SHALL RETURN THEM UPON COMPLETION OF THE CONTRACT. CONTACT JEAN SLAPE AT (618)394-2189.
4. THE ABOVE NOTED WORK SHALL BE PAID FOR AT THE CONTRACT UNIT PRICE, LUMP SUM, FOR WIDE LOAD SIGNING AND NO OTHER COMPENSATION WILL BE ALLOWED.
5. SIGN SPACING WILL BE 400' OR TO FIT FIELD CONDITIONS.
6. THE HEIGHT TO THE BOTTOM OF THE LOWEST SIGN SHALL NOT BE LESS THAN 6'.

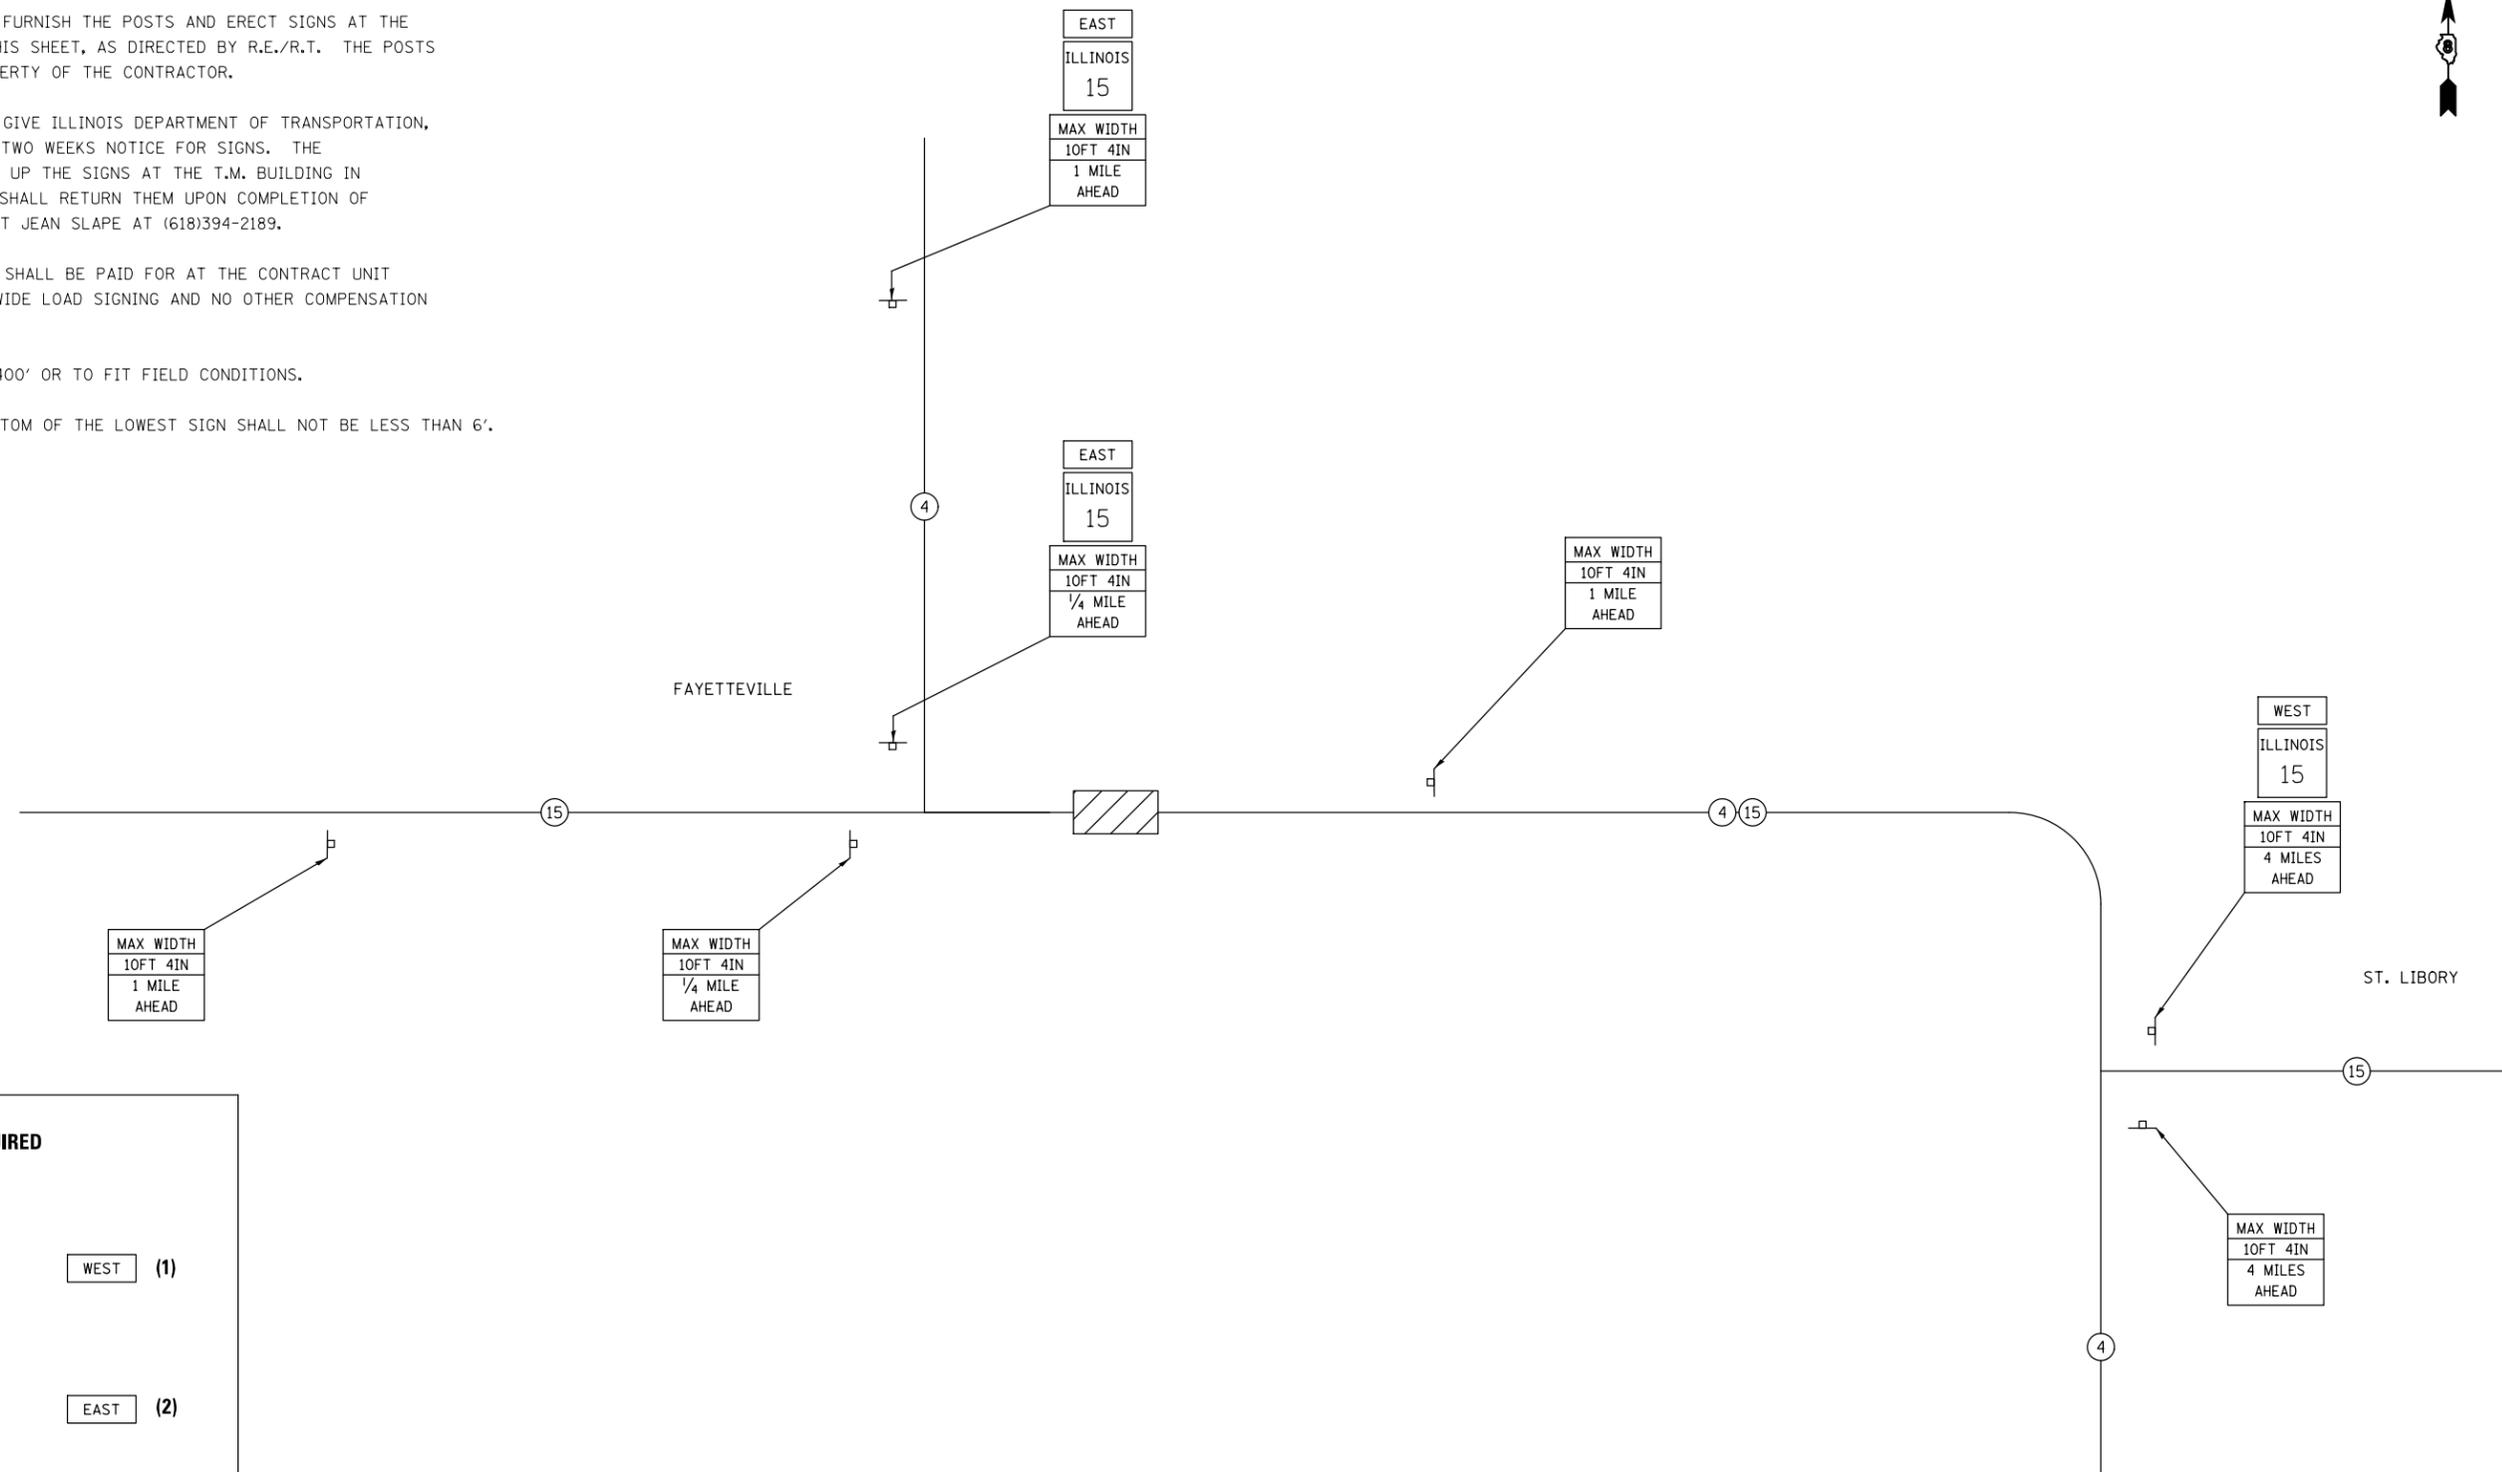

SIGNS REQUIRED

MAX WIDTH 10FT 4IN 1/4 MILES AHEAD	(2)	WEST	(1)
MAX WIDTH 10FT 4IN 1 MILE AHEAD	(3)	EAST	(2)
MAX WIDTH 10FT 4IN 4 MILES AHEAD	(2)	ILLINOIS 15	(3)

NOTE: NOT TO SCALE

FILE NAME =	USER NAME = tharp1	DESIGNED -	REVISED -	STATE OF ILLINOIS DEPARTMENT OF TRANSPORTATION	WIDE LOAD SIGNING			F.A.P RTE.	SECTION	COUNTY	TOTAL SHEETS	SHEET NO.
et:\pwork\pwork\tharp1\0297154\0876F75-shit-wideload.dgn		DRAWN -	REVISED -					817	421BR-1	ST. CLAIR	43	8
MODELNAME		CHECKED -	REVISED -					CONTRACT NO. 76F75				
	PLOT DATE = 12/10/2012	DATE -	REVISED -					SCALE: N/A	SHEET 1	OF 1 SHEETS	STA.	TO STA.