



F.A. RTE.	SECTION	COUNTY	TOTAL SHEETS	SHEET NO.
	(84-3HB-2)J	SANGAMON	6	6
STA.		TO STA.		
FED. ROAD DIST. NO.	ILLINOIS	FED. AID PROJECT		

S.N. 084-0082
(E.B. TRAFFIC)

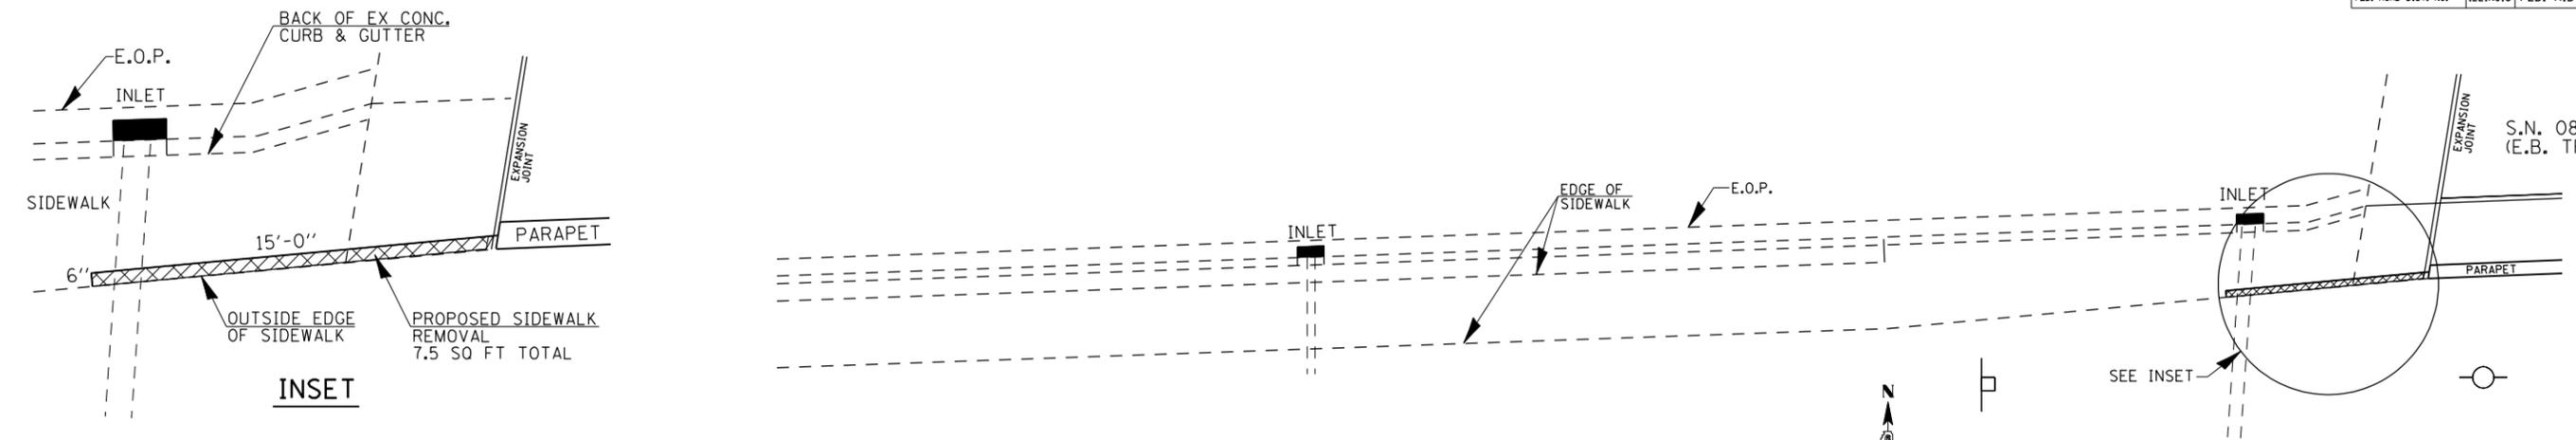


**PLAN VIEW SHOWING PROPOSED REMOVAL
(WEST END OF SOUTH STRUCTURE,
EASTBOUND TRAFFIC)**

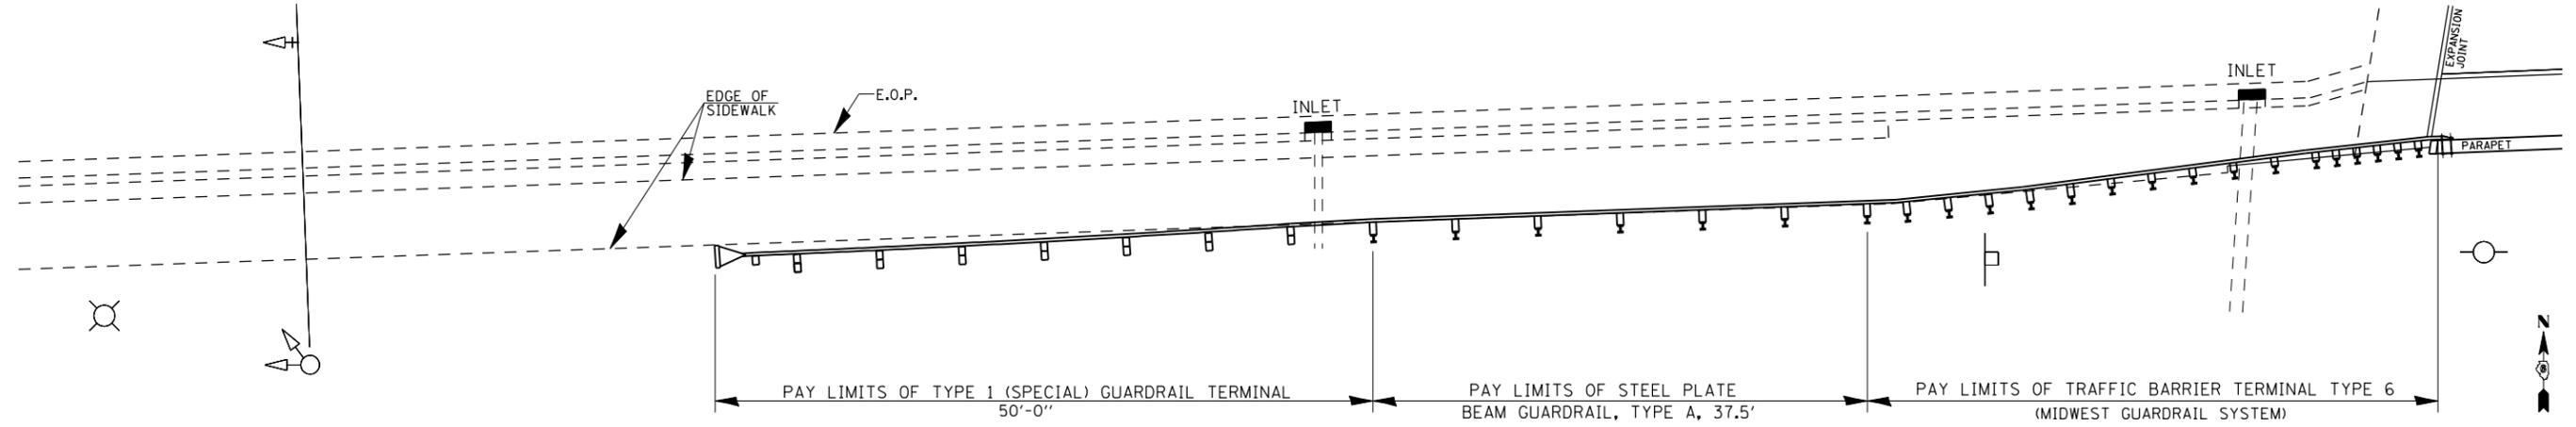

**PLAN VIEW SHOWING PROPOSED GUARDRAIL AND POSTS
(WEST END OF SOUTH STRUCTURE,
EASTBOUND TRAFFIC)**

TOTAL BILL OF MATERIAL (THIS SHEET ONLY)	
CONCRETE SIDEWALK REMOVAL (4" DEPTH)	= 7.50 SQ FT
TRAFFIC BARRIER TERMINAL TY 6 (MIDWEST GUARDRAIL SYSTEM)	= 1 EACH
TRAFFIC BARRIER TERMINAL TY 1 (SPECIAL)	= 1 EACH
STEEL PLATE BEAM GUARDRAIL, TYPE A	= 37.5 FOOT
SAWCUTS **	= 15.0 LIN FT

** - ITEM TO BE INCLUDED IN THE COSTS FOR PROPOSED CONCRETE SIDEWALK REMOVAL.

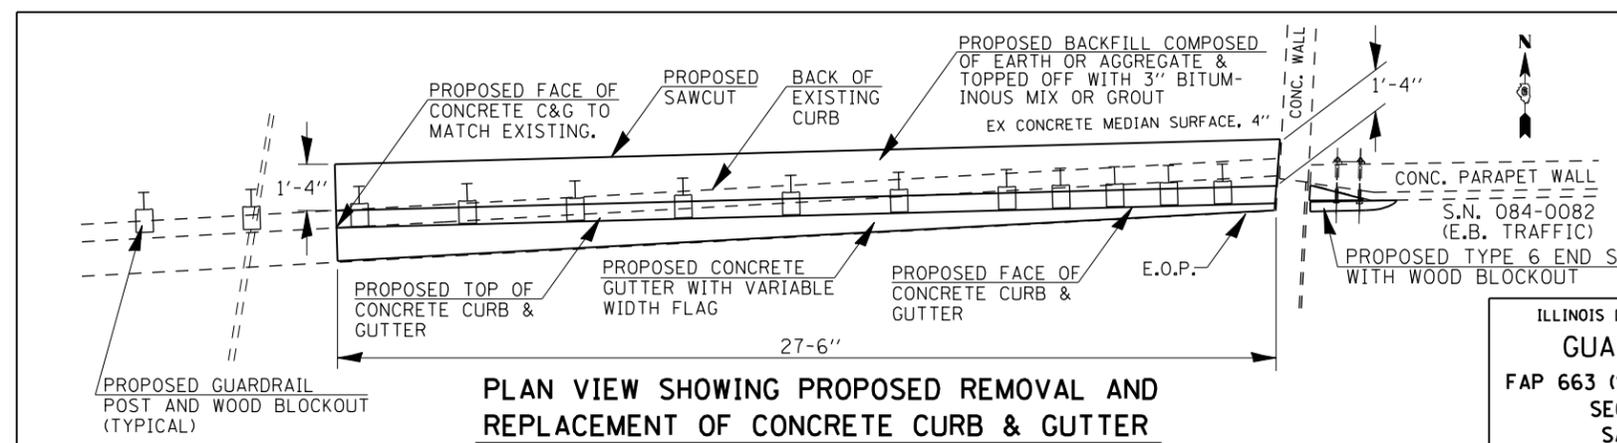

**PLAN VIEW SHOWING PROPOSED REMOVAL AND REPLACEMENT OF CONCRETE CURB & GUTTER
(WEST END OF SOUTH STRUCTURE)**

NOTE:
PROPOSED TYPE 6 TERMINAL AND STEEL PLATE BEAM GUARDRAIL ARE NOT SHOWN IN THIS DETAIL. FOR PROPOSED LAYOUT AT THIS LOCATION, SEE SHEET 3.

ILLINOIS DEPARTMENT OF TRANSPORTATION
GUARDRAIL DETAILS
FAP 663 (STEVENSON DR.) OVER FAI 55
SECTION (84-3HB-2)J
SANGAMON COUNTY
SCALE: VERT. _____
HORIZ. _____
DATE _____ DRAWN BY: RTS
CHECKED BY: _____

PLOT DATE = 2/14/2007
FILE NAME = c:\projects\652807\shdetail.dgn
PLOT SCALE = 2:11765' / IN.
USER NAME = laughlin-1