


DATE	
BY	
FINAL SURVEY	
SURVEYED	
PLOTTED	
NOTE BOOK	
NO.	
AREAS CHECKED	

DATE	
BY	
ORIGINAL SURVEY	
SURVEYED	
PLOTTED	
NOTE BOOK	
NO.	
AREAS CHECKED	

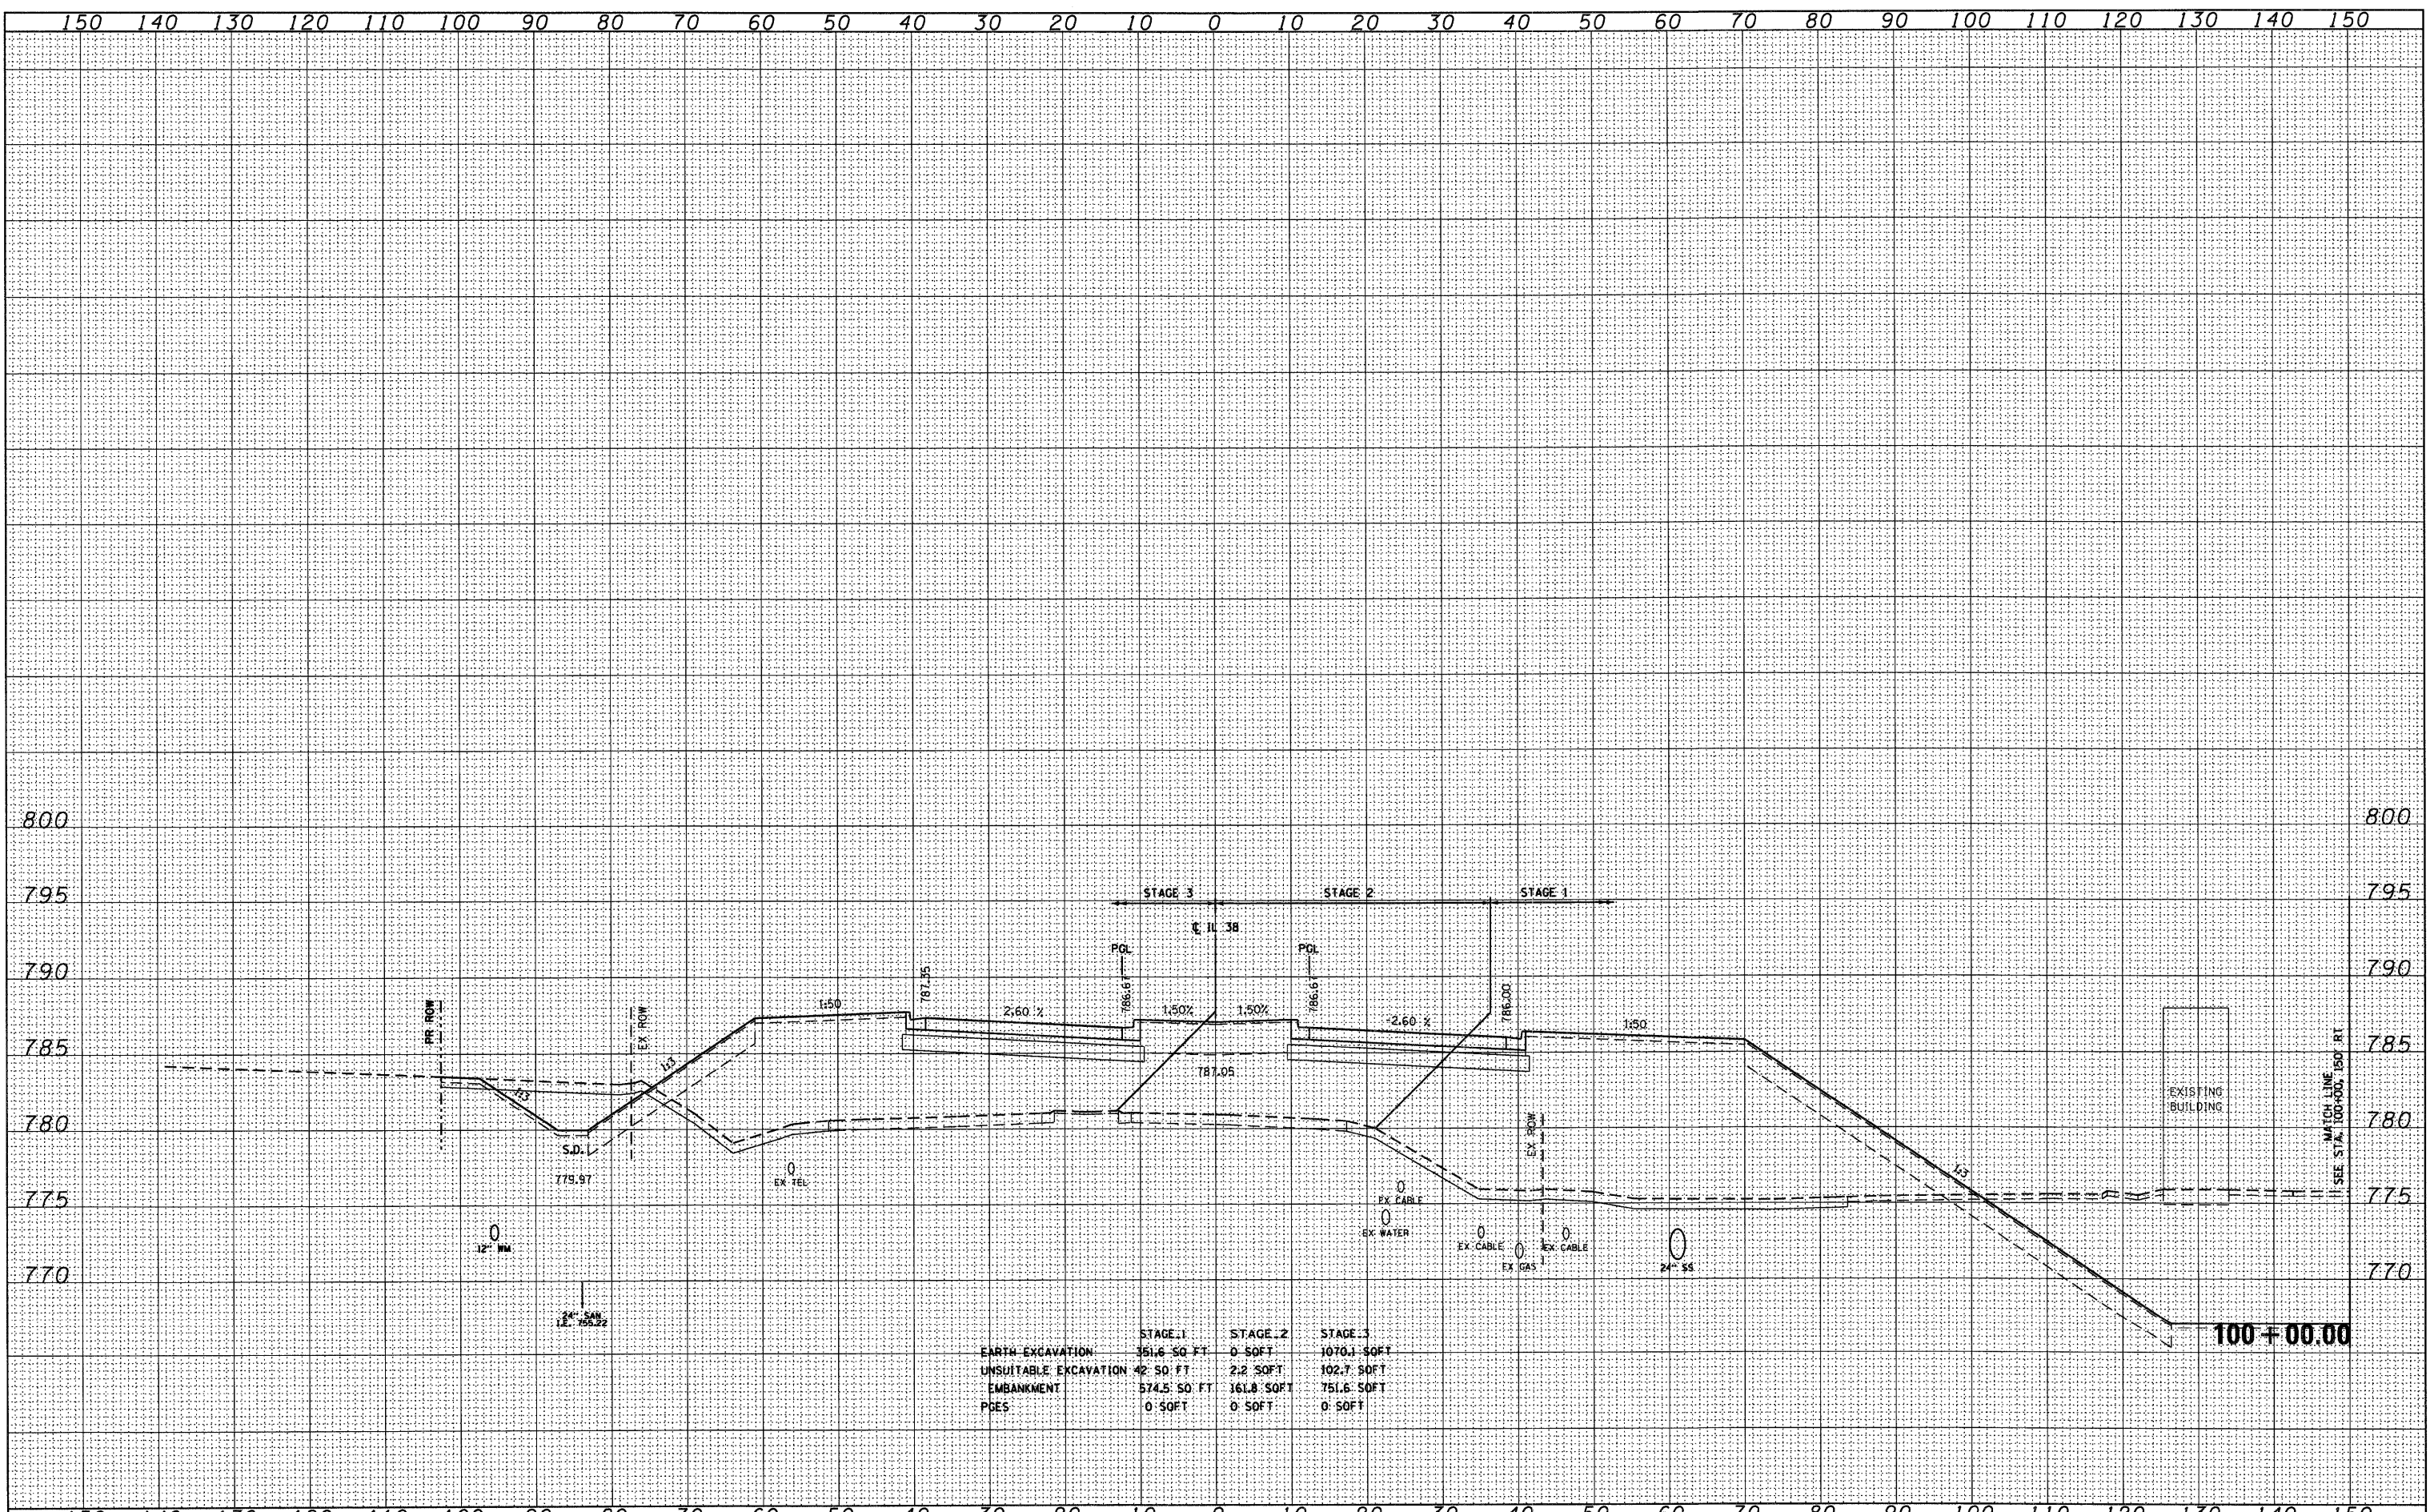

	STAGE 1	STAGE 2	STAGE 3
EARTH EXCAVATION	351.6 SQ. FT.	0 SQ. FT.	1070.1 SQ. FT.
UNSUITABLE EXCAVATION	42 SQ. FT.	2.2 SQ. FT.	102.7 SQ. FT.
EMBANKMENT	574.5 SQ. FT.	161.8 SQ. FT.	751.6 SQ. FT.
PGES	0 SQ. FT.	0 SQ. FT.	0 SQ. FT.

FILE NAME = D:\60122-SHT-XSSH101.dgn

USER NAME = YKlm
 DESIGNED - MJT
 DRAWN - MJT
 CHECKED - EJJ
 DATE -
 PLOT SCALE = 1:10
 PLOT DATE = 10/14/2011

REVISED -
 REVISED -
 REVISED -
 REVISED -

**STATE OF ILLINOIS
 DEPARTMENT OF TRANSPORTATION**

IL ROUTE 38 CROSS SECTIONS
 SCALE: 1"=10'H; 1"=5'V SHEET NO. 26 OF 152 SHEETS STA. 100+00.00 TO STA. 100+00.00

F.A. RTE.	SECTION	COUNTY	TOTAL SHEETS	SHEET NO.
	XS-38-26		421	269
CONTRACT NO.			ILLINOIS FED. AID PROJECT	