



**TYPICAL DETAIL OF SIDEROAD RETURNS
LEVERETT RD.**

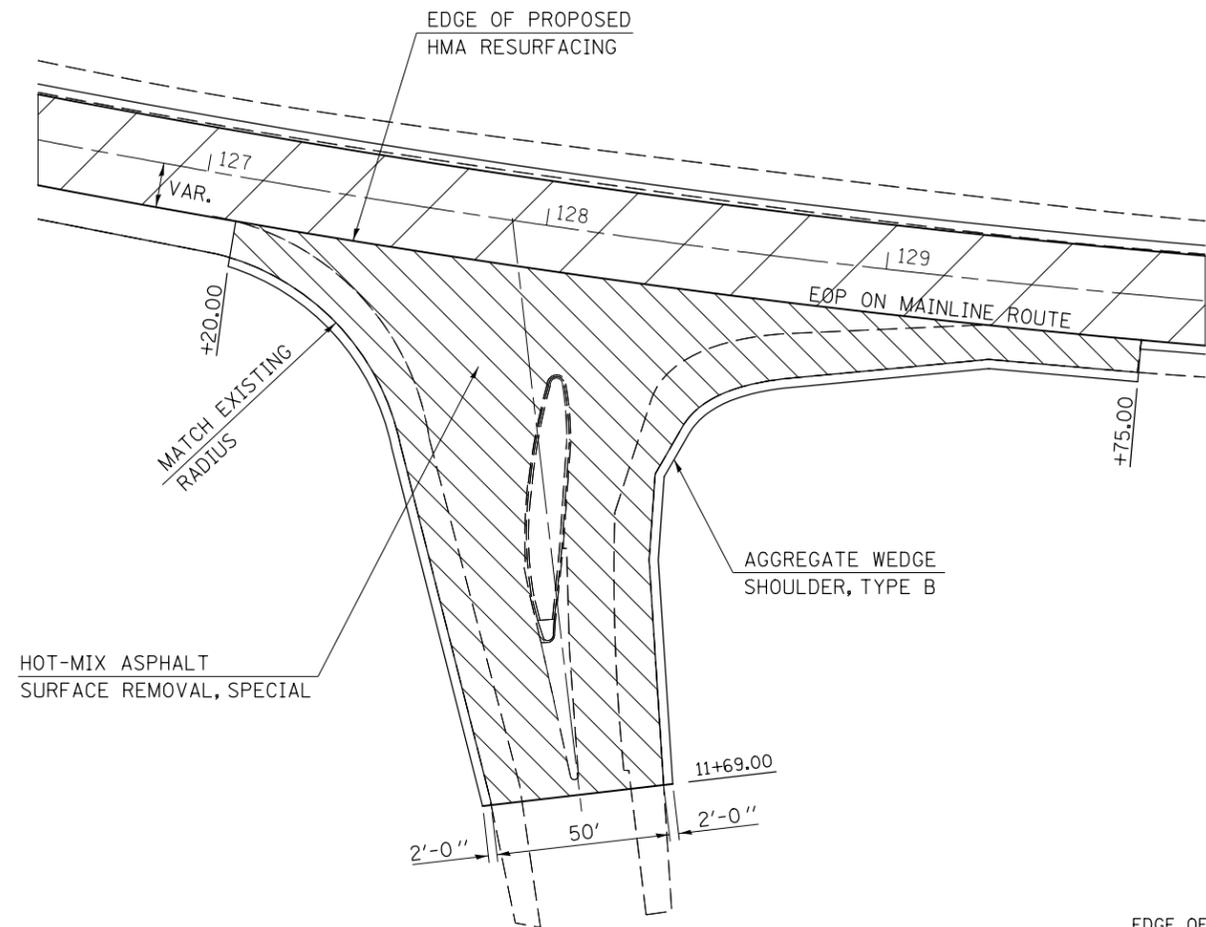

GENERAL NOTES

1. THE EXISTING SURFACE SHALL BE PREPARED IN ACCORDANCE WITH SECTION 408 OF THE STANDARD SPECIFICATIONS.
2. ANY NECESSARY WORK BEHIND THE HMA SHOULDER OR THE INCIDENTAL HMA SURFACING SHALL BE AS SHOWN IN THE PLANS AND/OR AS DIRECTED BY THE ENGINEER.

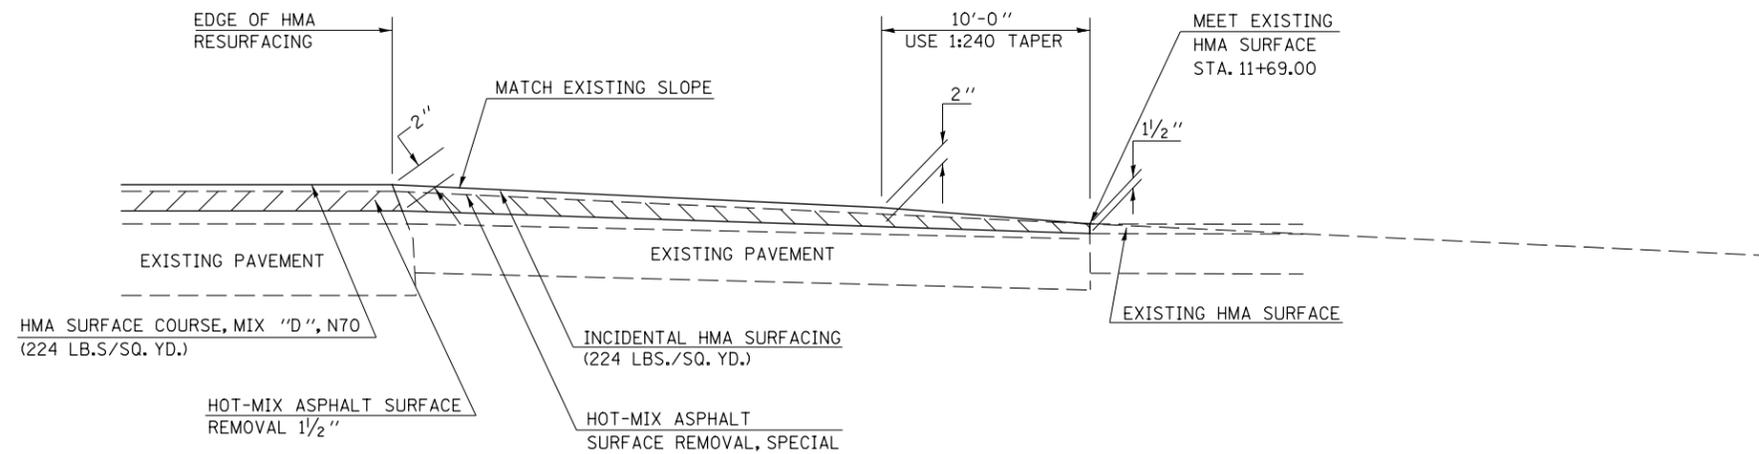

- HMA SURFACE REMOVAL, 1 1/2'
- HMA SURFACE REMOVAL, SPECIAL

FILE NAME =	USER NAME = ppersonbr	DESIGNED - SEL	REVISED -	STATE OF ILLINOIS DEPARTMENT OF TRANSPORTATION	SIDEROAD RESURFACING DETAIL			F.A.S. RTE.	SECTION	COUNTY	TOTAL SHEETS	SHEET NO.
ci:\pwork\pwork\pwork\personbr\d0249274\0570874-sh1-details.dgn	PLOT SCALE = 40.0000' / in.	DRAWN - BBP	REVISED -					533	(10-34,HB-5,106)RS-1	CHAMPAIGN	26	18
	PLOT DATE = 1/27/2012	CHECKED -	REVISED -		SCALE: NONE SHEET NO. 1 OF 1 SHEETS STA. TO STA.			CONTRACT NO. 70874				
		DATE - 03/03/11	REVISED -		ILLINOIS FED. AID PROJECT							