


130 120 110 100 90 80 70 60 50 40 30 20 10 0 10 20 30 40 50 60 70 80 90 100 110 120 130

FINAL SURVEY NO.	SURVEYED PLOTTED AREAS CHECKED	BY	DATE

ORIGINAL SURVEY NO.	SURVEYED PLOTTED AREAS CHECKED	BY	DATE

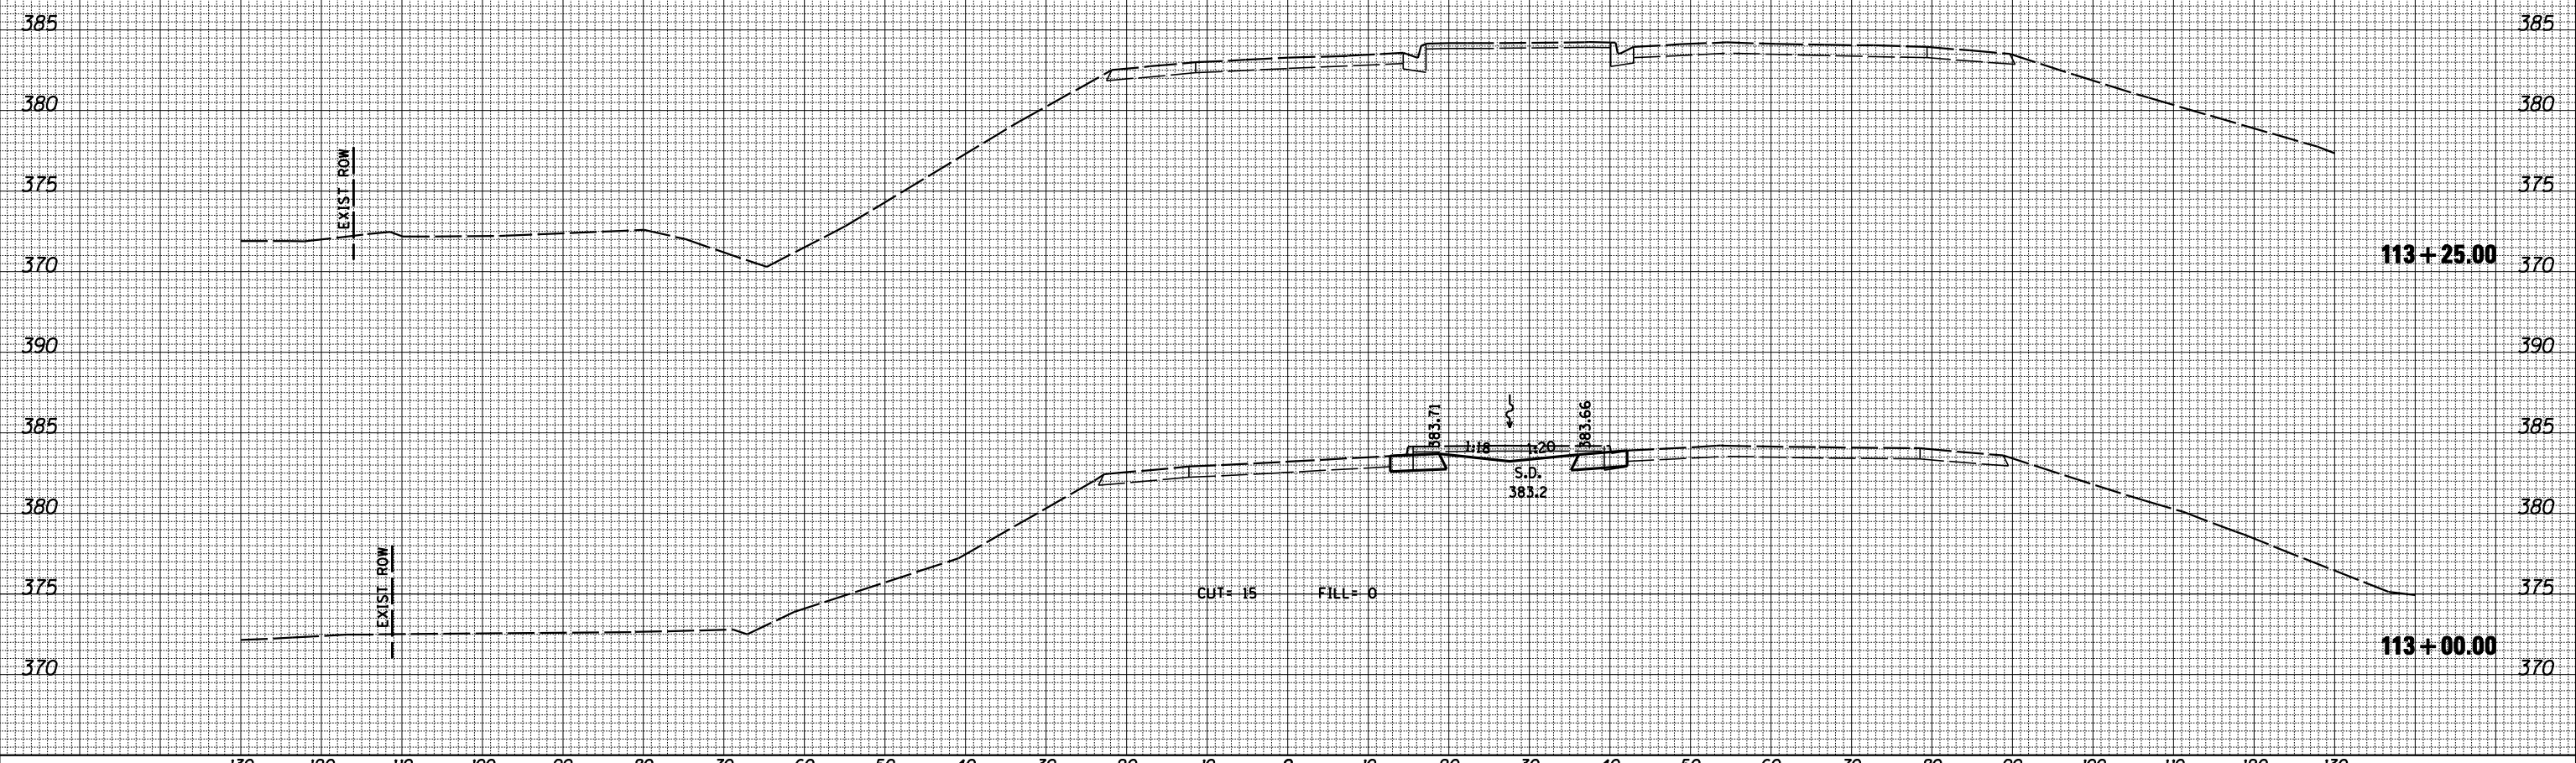

FILE NAME = D978056-sht-xsshtstgl.dgn

USER NAME = default	DESIGNED -	REVISED -
PLOT TIME = 6:12:15 PM	DRAWN -	REVISED -
PLOT SCALE = 20.0000' / IN.	CHECKED -	REVISED -
PLOT DATE = 1/25/2012	DATE -	REVISED -

**STATE OF ILLINOIS
DEPARTMENT OF TRANSPORTATION**

**STAGING CROSS SECTION SHEETS
IL RTE 13 OVER BIG MUDDY RIVER**

SCALE: SHEET NO. 16 OF 16 SHEETS STA. 113+00.00 TO STA. 113+25.00

F.A.P. RTE.	SECTION	COUNTY	TOTAL SHEETS	SHEET NO.
331	(12-1)B-1	JACKSON	200	200
CONTRACT NO. 78056			ILLINOIS FED. AID PROJECT	