


F.A.P. RTE.	SECTION	COUNTY	TOTAL SHEETS	SHEET NO.
717	1091-1	LOGAN	5	4
STA. 57+64.50		TO STA. 631+30.00		
FED. ROAD DIST. NO. 6		ILLINOIS	FED. AID PROJECT	
CONTRACT NO. 70537				

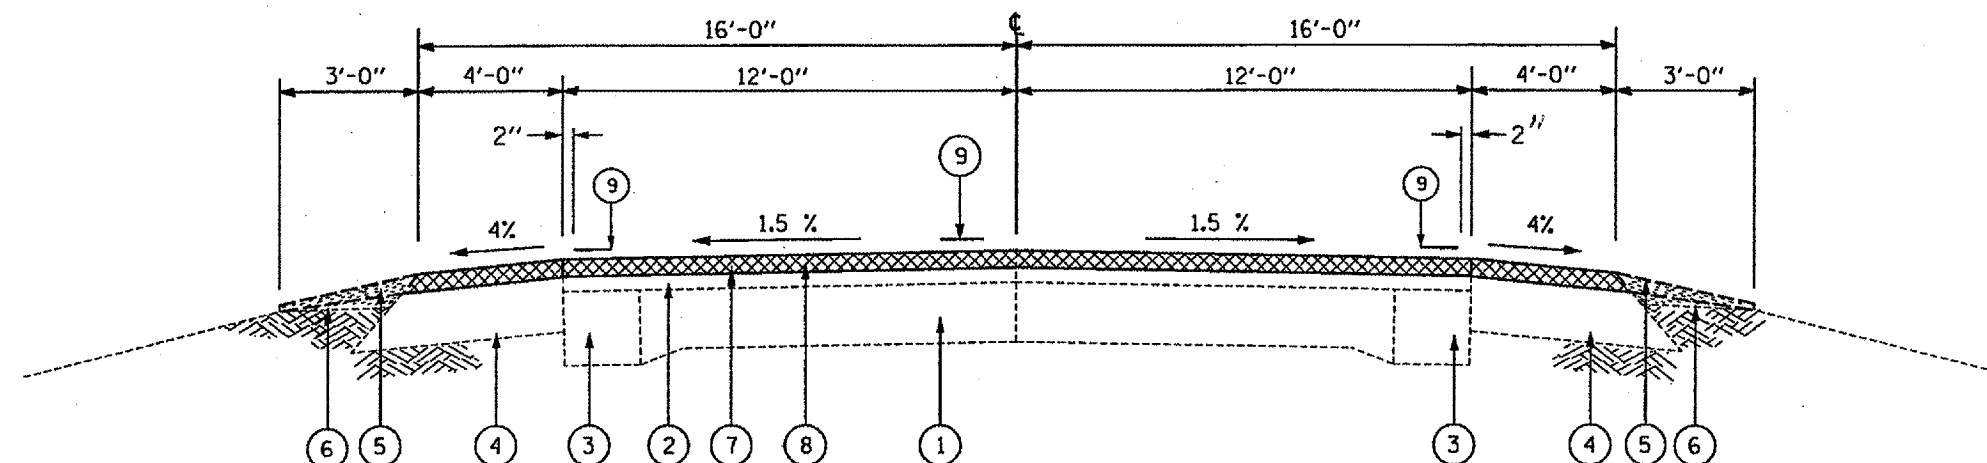

- ① EXISTING P.C.C. PAVEMENT (9-6-9)
- ② EXISTING BITUMINOUS OVERLAY 3" -
- ③ EXISTING BASE COURSE WIDENING 9"
- ④ EXISTING BITUMINOUS SHOULDER
- ⑤ EXISTING AGGREGATE SHOULDER
- ⑥ EXISTING STEEL PLATE BEAM GUARDRAIL
- ⑦ PROPOSED BITUMINOUS SURFACE REMOVAL - BUTT JOINT (2" AVE)
- ⑧ PROPOSED BITUMINOUS CONCRETE SURFACE COURSE SUPERPAVE, MIX "C", N50 (2 ")
- ⑨ PROPOSED PAINT PAVEMENT MARKING, LINE 5"

LOCATION
 STA 304+72.00 TO 306+72.00
 STA 306+72.00 TO STA 307+58.00 - BRIDGE OMISSION
 STA 307+58.00 TO STA 309+58.00

REVISIONS		ILLINOIS DEPARTMENT OF TRANSPORTATION	
NAME	DATE	TYPICAL SECTIONS	
		FAP ROUTE 717 (IL 10)	
		SECTION 1091-1	
		LOGAN COUNTY	
		SCALE: NOT TO SCALE	
		DATE: AUG 2004	
		DRAWN BY MLH	
		CHECKED BY LDB	