

F.A.U. SECTION COUNTY TOTAL SHEET
RTE. 8239 RS. R . 302 170

STA. 694+53.89 TO STA. 698+00

FED. ROAD DIST. NO. ILLINOIS FED. AID PROJECT

MACOUFIN & MONTGOMERY COUNTIES

CONTRACT NO. 72526

690

685 698+00

690

685 697+00

690

685 696+00

690

685 695+73.52

690

685 695+00


690

685

680 694+53.86

FINAL SURVEY SIGNED BY DATE
NOTE BOOK NO. TEMPLATE NO. AREAS CHECKED

ORIGINAL SURVEY SIGNED BY DATE
NOTE BOOK NO. TEMPLATE NO. AREAS CHECKED

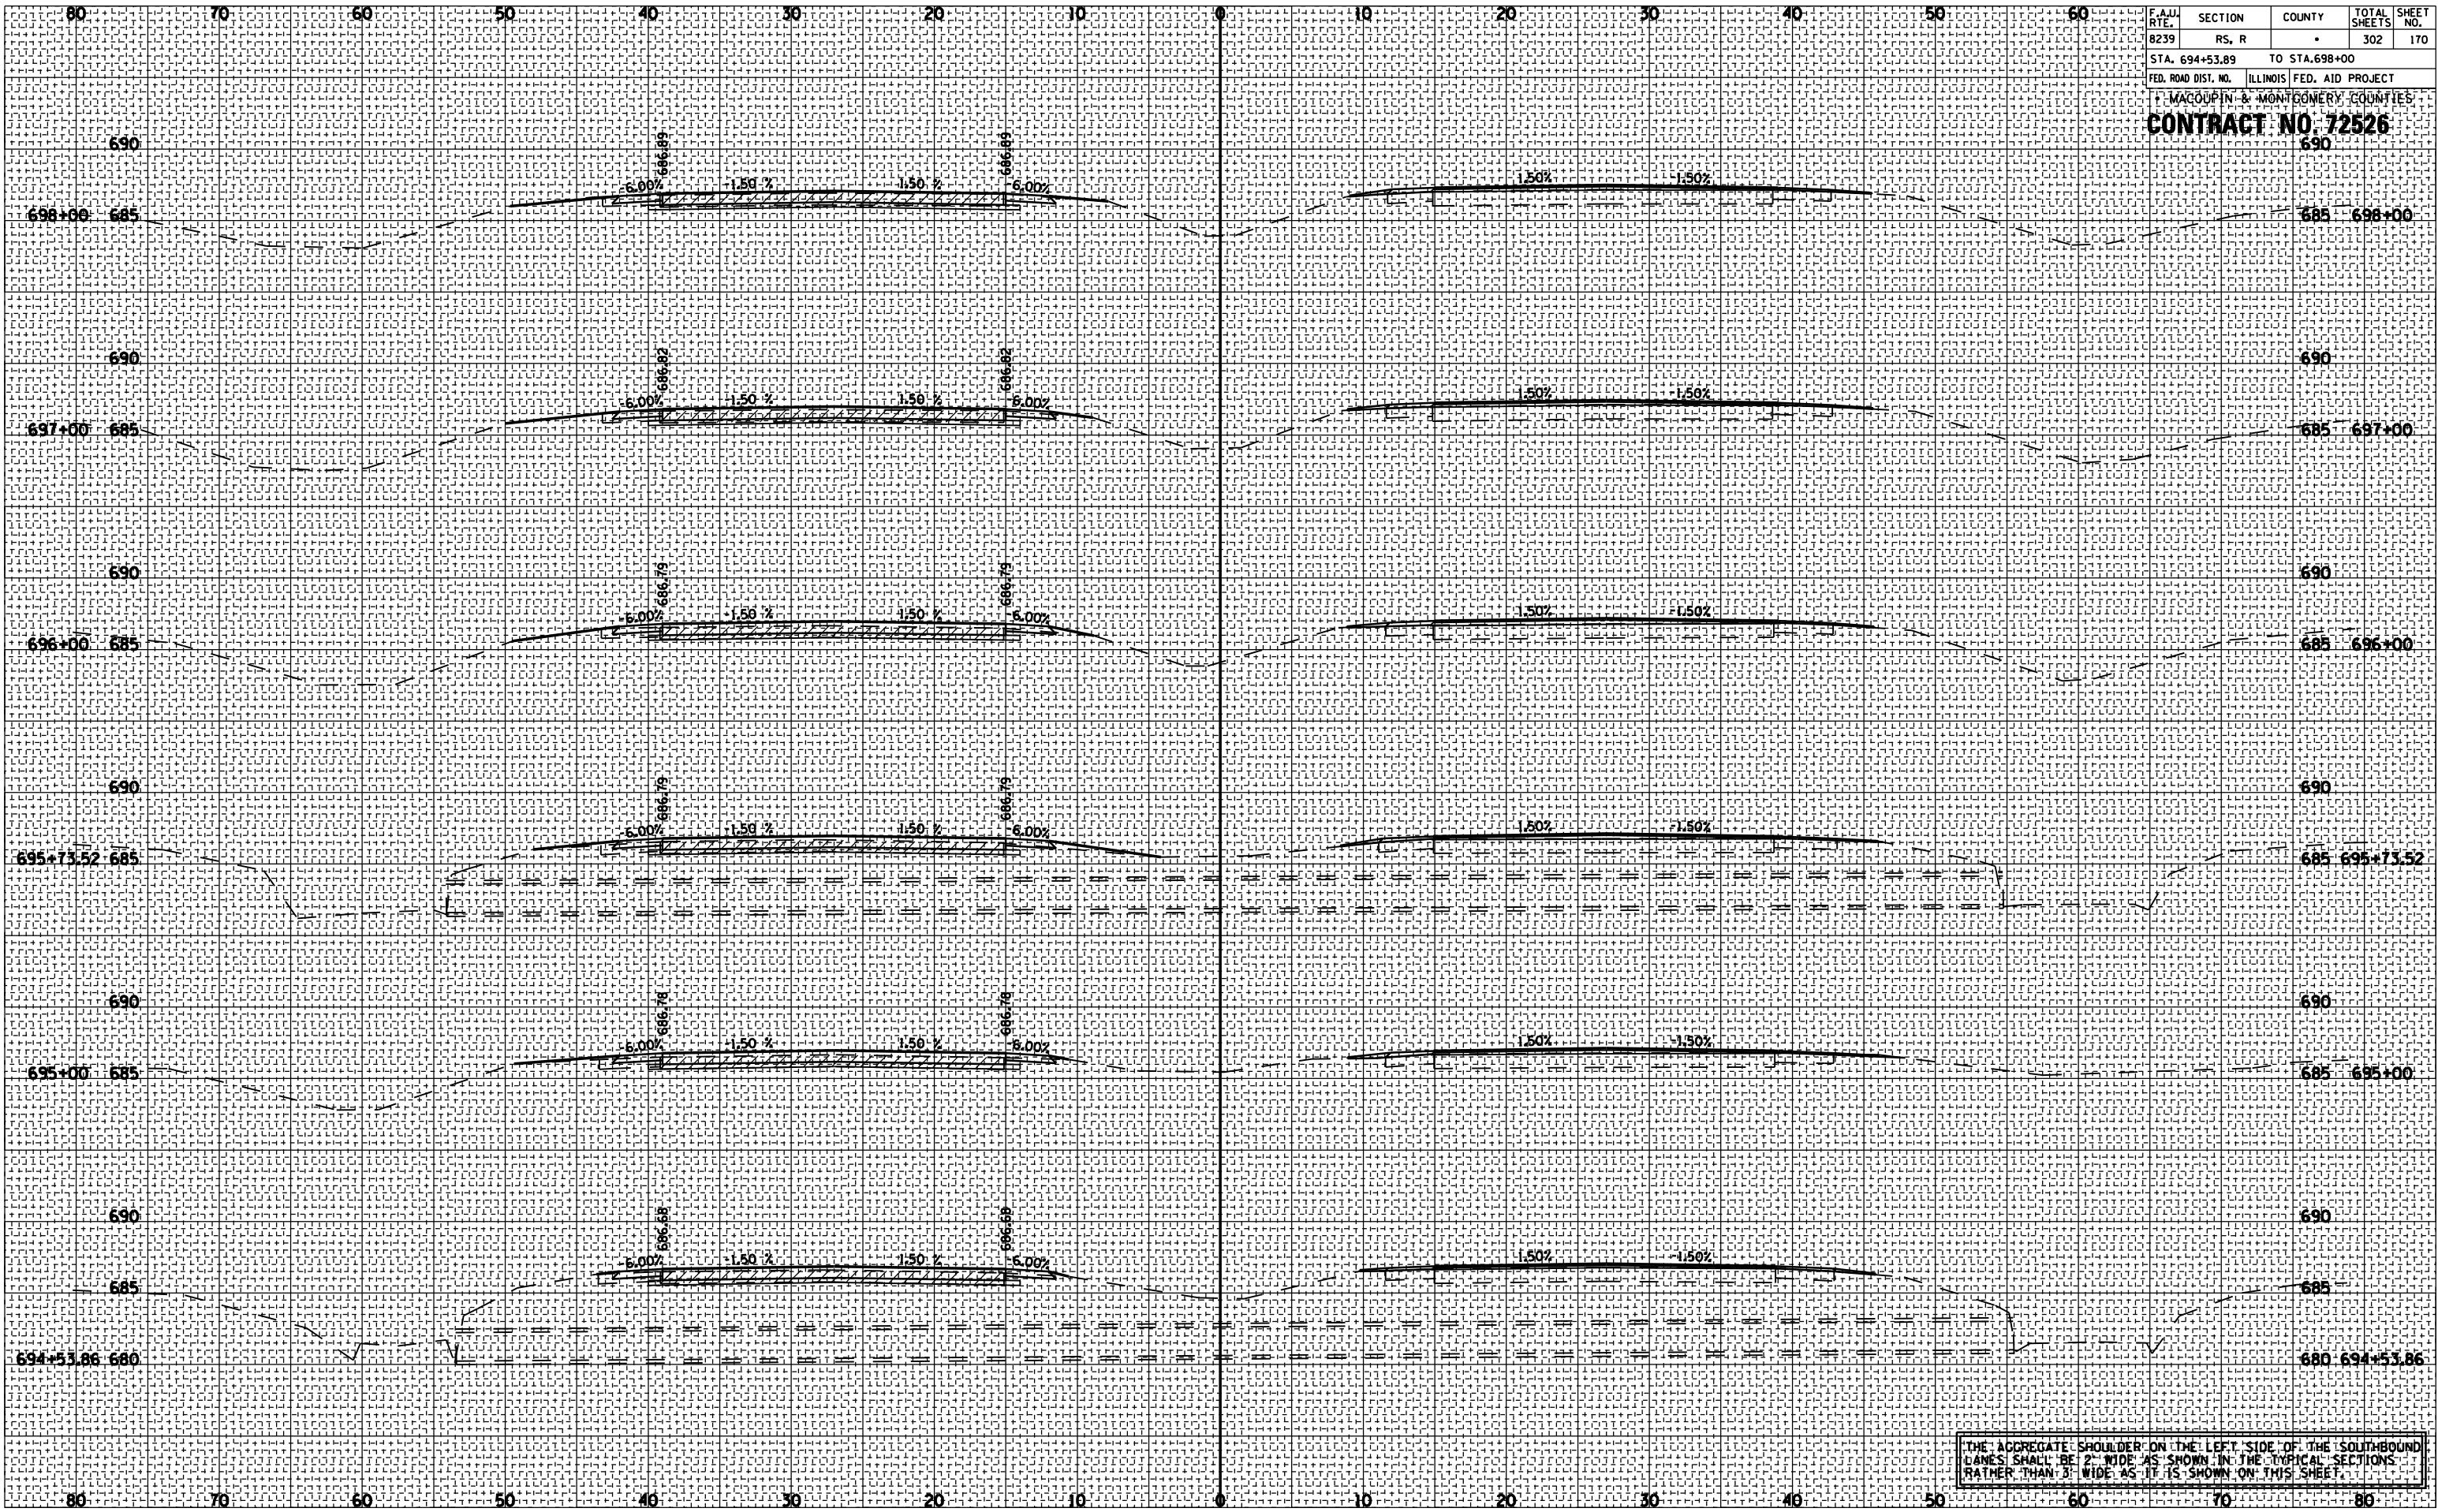

THE AGGREGATE SHOULDER ON THE LEFT SIDE OF THE SOUTHBOUND LANES SHALL BE 2' WIDE AS SHOWN IN THE TYPICAL SECTIONS RATHER THAN 3' WIDE AS IT IS SHOWN ON THIS SHEET.

86 70 60 50 40 30 20 10 10 20 30 40 50 60 70 86

OLD ROUTE 66 STA. 694+53.86 TO STA. 698+00