



F.A.P. RTE.	SECTION	COUNTY	TOTAL SHEETS	SHEET NO.
315	34-4	HANCOCK	452	79
STA. 1000+00		TO STA. 1030+00		
FED. ROAD DIST. NO.	ILLINOIS	FED. AID PROJECT		

D-86-891-02  
**CONTRACT NO. 72680**

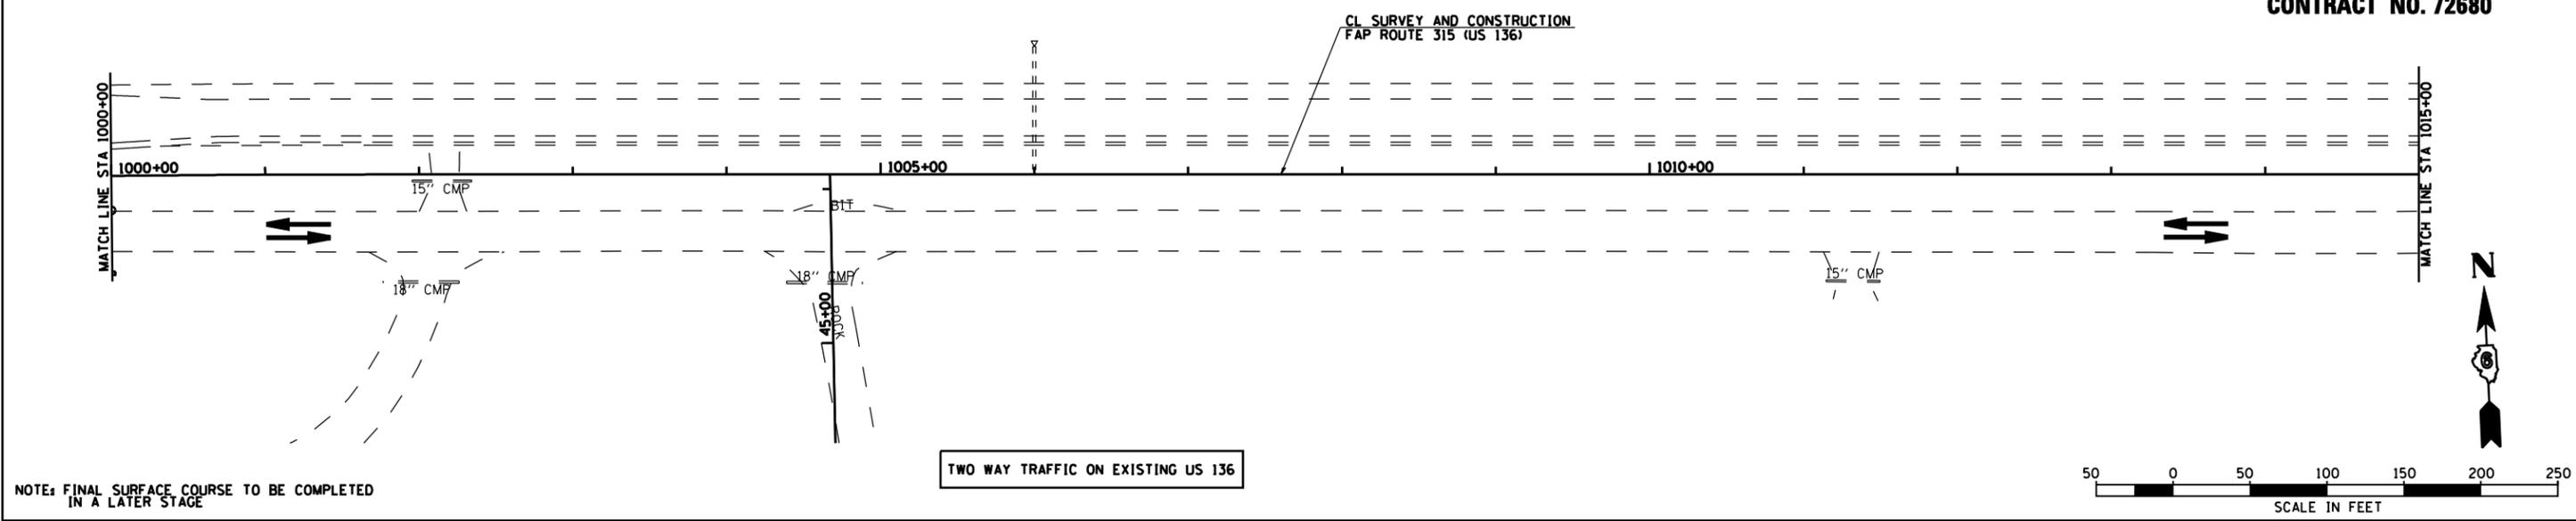

NOTE: FINAL SURFACE COURSE TO BE COMPLETED IN A LATER STAGE

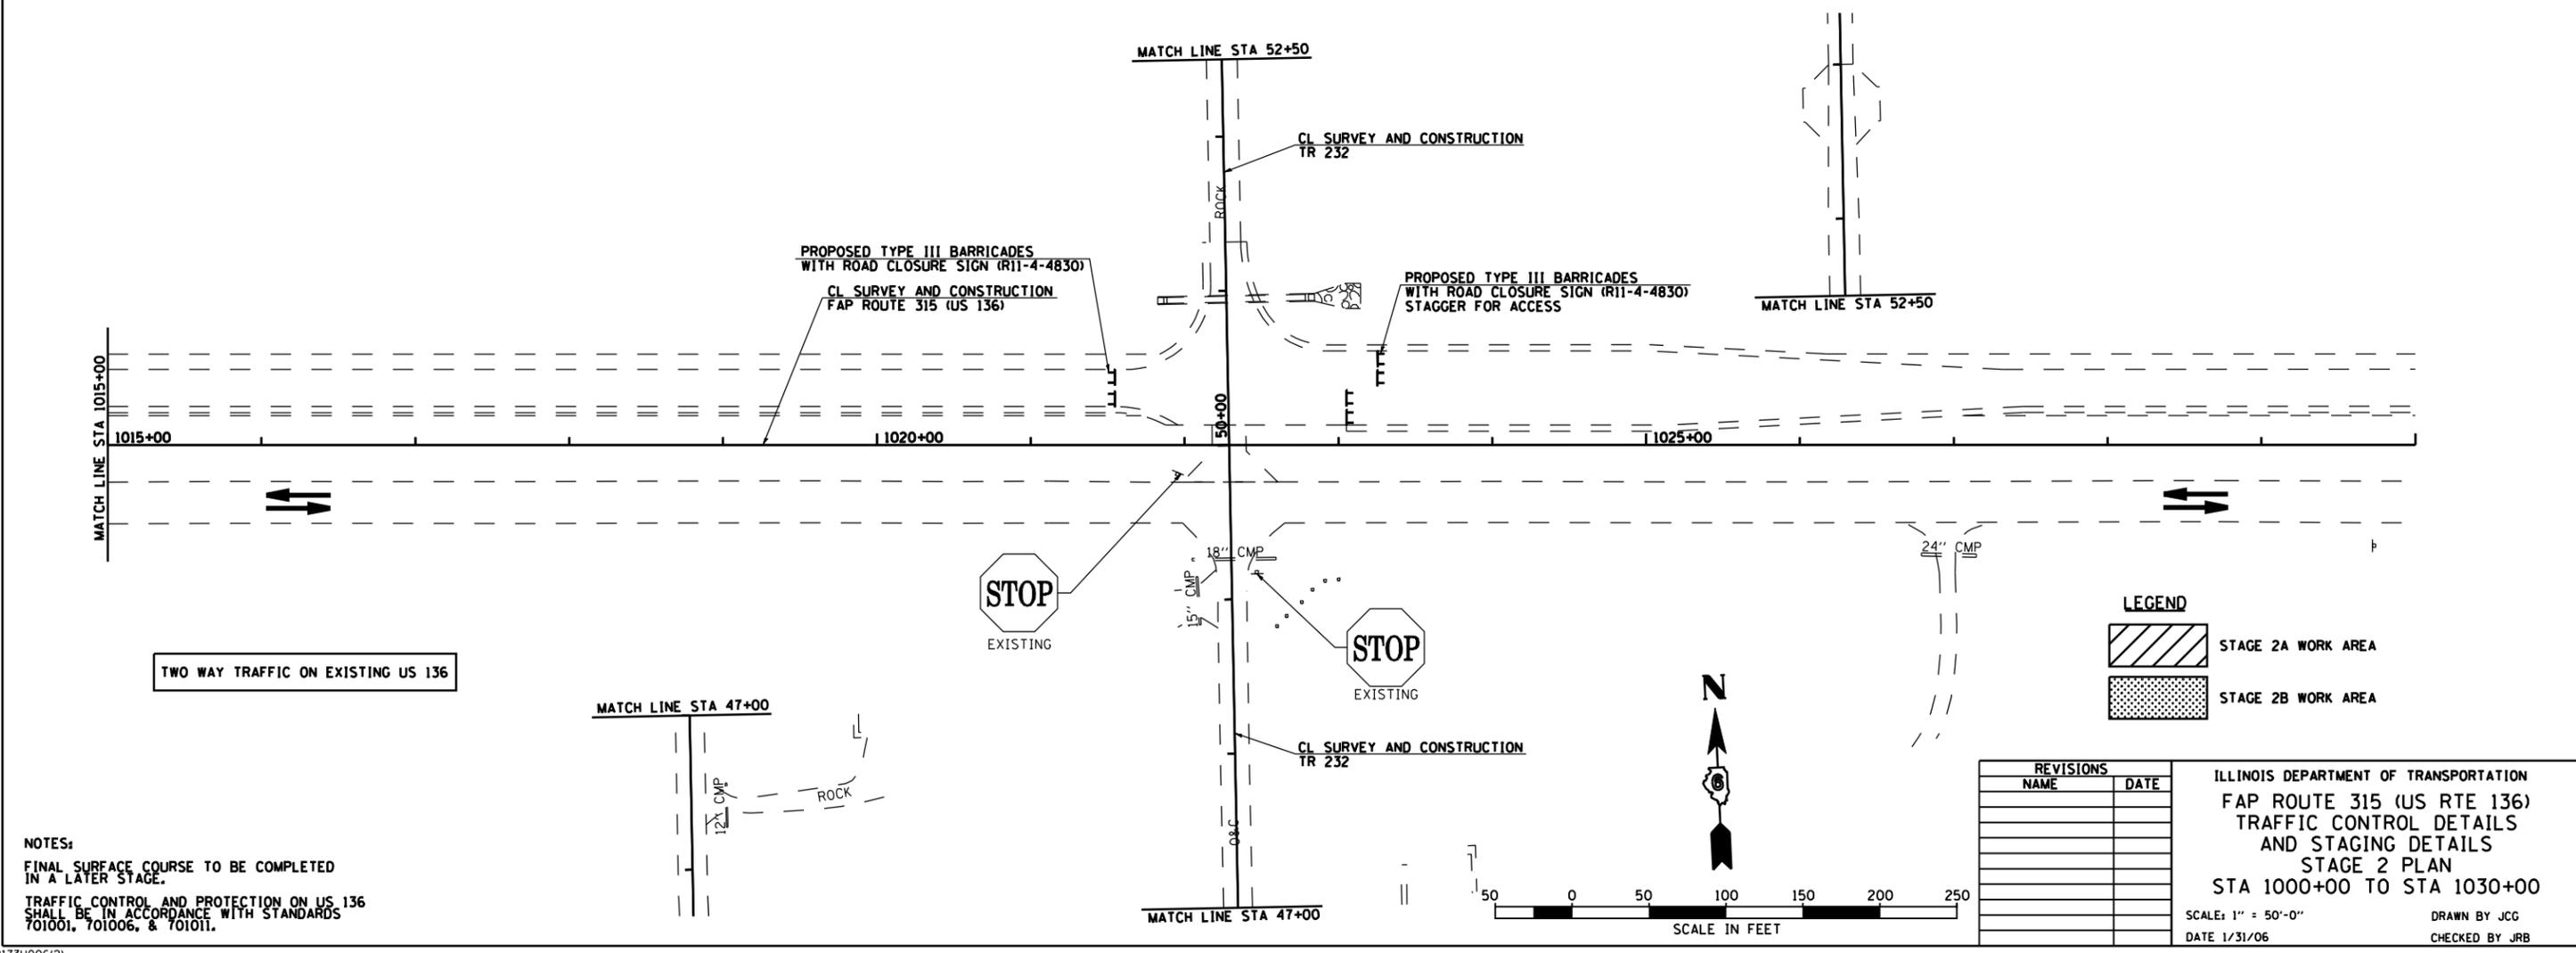

NOTES:  
 FINAL SURFACE COURSE TO BE COMPLETED IN A LATER STAGE.  
 TRAFFIC CONTROL AND PROTECTION ON US 136 SHALL BE IN ACCORDANCE WITH STANDARDS 701001, 701006, & 701011.

**LEGEND**

	STAGE 2A WORK AREA
	STAGE 2B WORK AREA

REVISIONS	
NAME	DATE

ILLINOIS DEPARTMENT OF TRANSPORTATION  
 FAP ROUTE 315 (US RTE 136)  
 TRAFFIC CONTROL DETAILS  
 AND STAGING DETAILS  
 STAGE 2 PLAN  
 STA 1000+00 TO STA 1030+00  
 SCALE: 1" = 50'-0"  
 DATE 1/31/06  
 DRAWN BY JCG  
 CHECKED BY JRB