
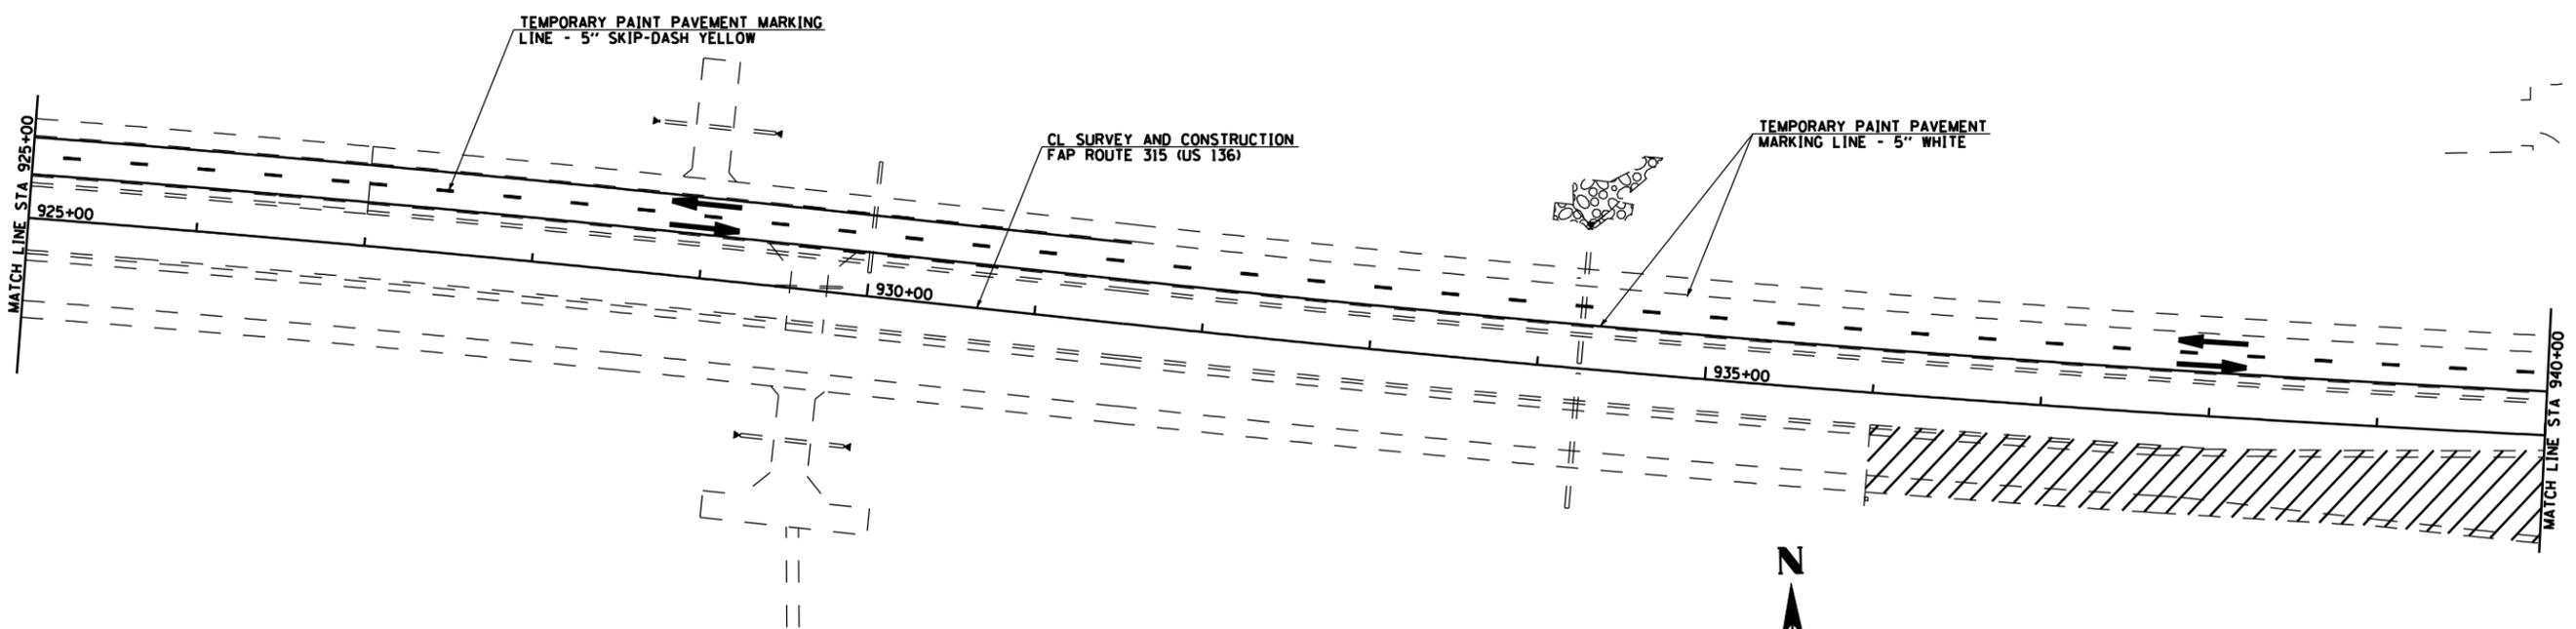


| F.A.P. RTE. | SECTION | COUNTY | TOTAL SHEETS | SHEET NO. |
|---------------------|---------|----------------|------------------|-----------|
| 315 | 34-4 | HANCOCK | 452 | 81 |
| STA. 910+00 | | TO STA. 940+00 | | |
| FED. ROAD DIST. NO. | | ILLINOIS | FED. AID PROJECT | |

D-96-991-02
CONTRACT NO. 72680

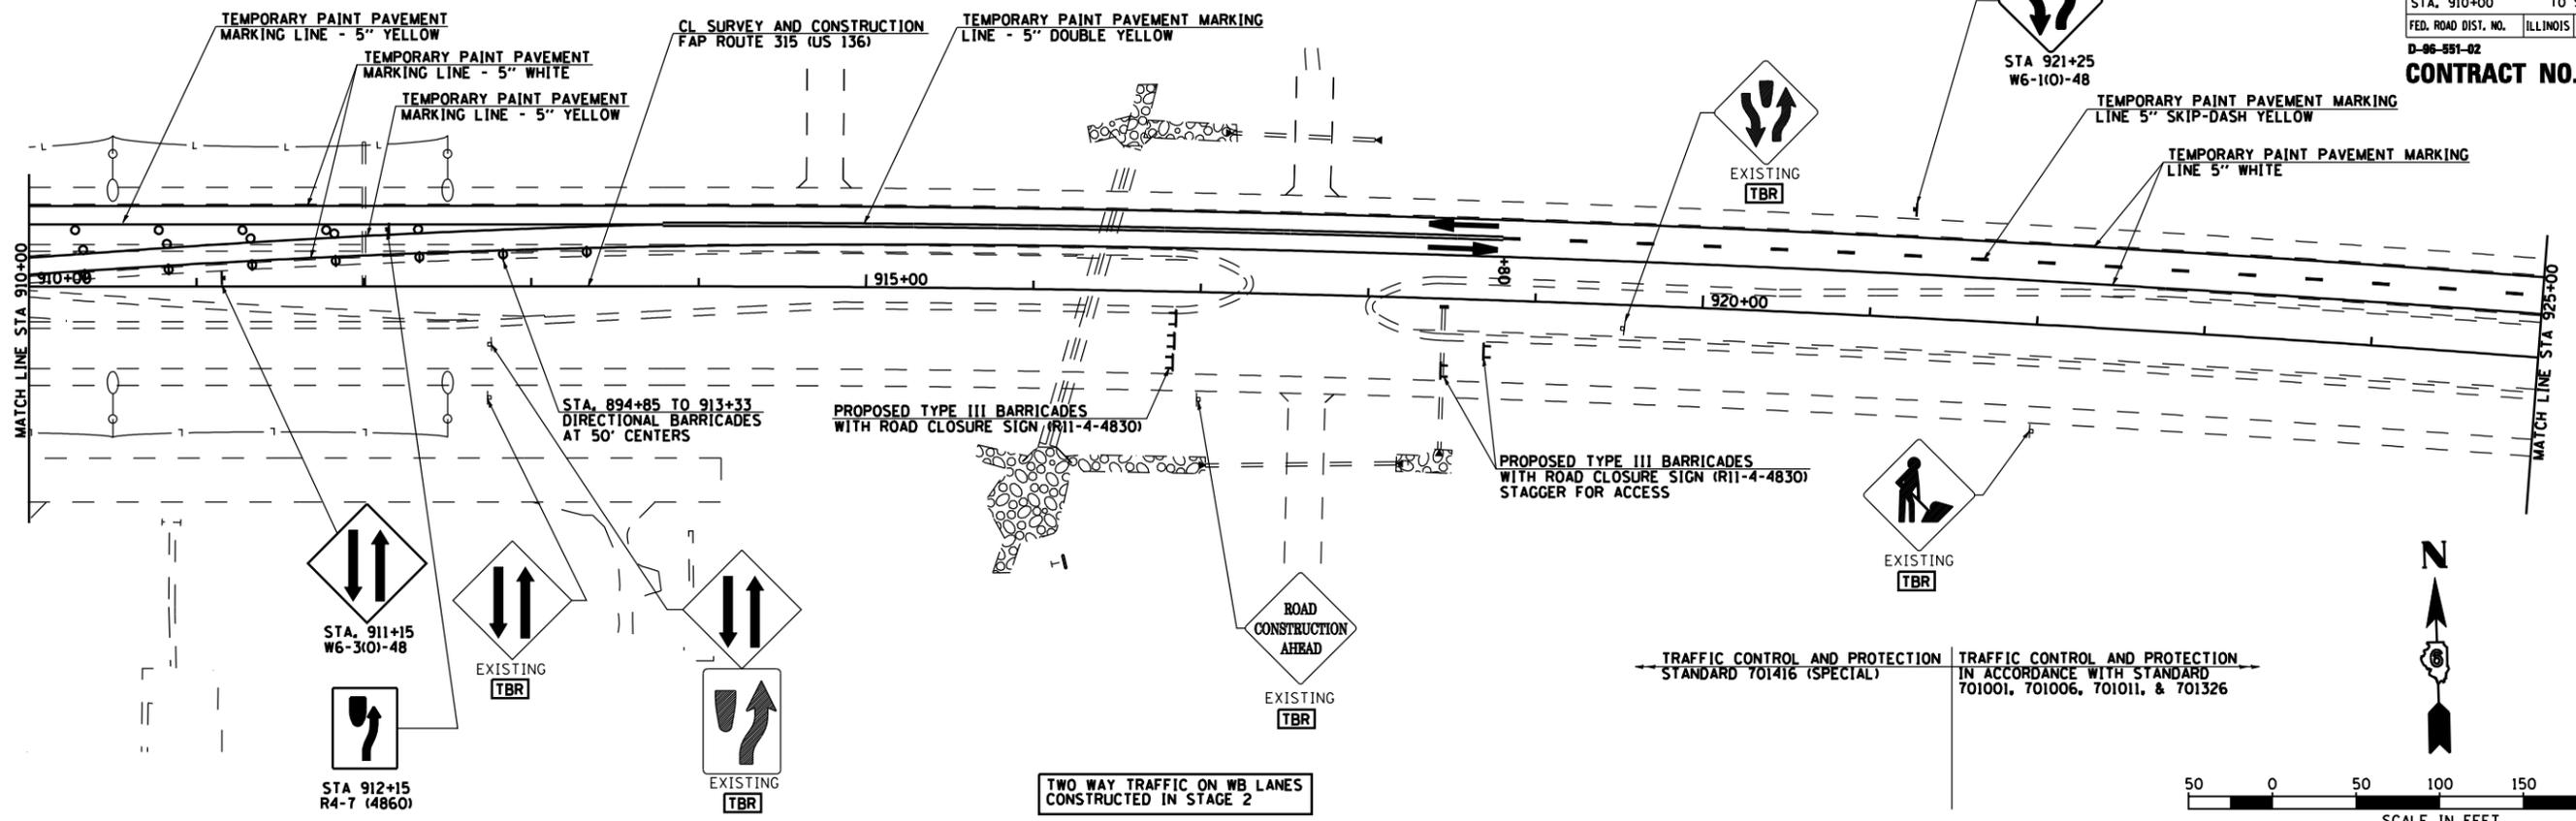

NOTES: CONSTRUCT FINAL SURFACE LIFT (PAVEMENT & SHOULDERS) ON EASTBOUND LANES DURING STAGE 3.
CONSTRUCT FINAL SURFACE LIFT (PAVEMENT & SHOULDERS) ON WESTBOUND LANES AFTER STAGE 3 IS COMPLETED AND TRAFFIC IS SWITCHED TO ITS FINAL POSITION.

LEGEND



| REVISIONS | |
|-----------|------|
| NAME | DATE |
| | |
| | |
| | |
| | |
| | |
| | |
| | |
| | |
| | |
| | |

ILLINOIS DEPARTMENT OF TRANSPORTATION
FAP ROUTE 315 (US RTE 136)
TRAFFIC CONTROL DETAILS
AND STAGING DETAILS
STAGE 3 PLAN
STA 910+00 TO STA 940+00
SCALE: 1" = 50'-0"
DATE 1/31/06
DRAWN BY JCG
CHECKED BY JRB