


F.A.P. RTE.	SECTION	COUNTY	TOTAL SHEETS	SHEET NO.
315	34-4	HANCOCK	452	87
STA. 1060+00		TO STA. 1075+00		
FED. ROAD DIST. NO.	ILLINOIS	FED. AID PROJECT		


**CONTRACT NO. 72680**

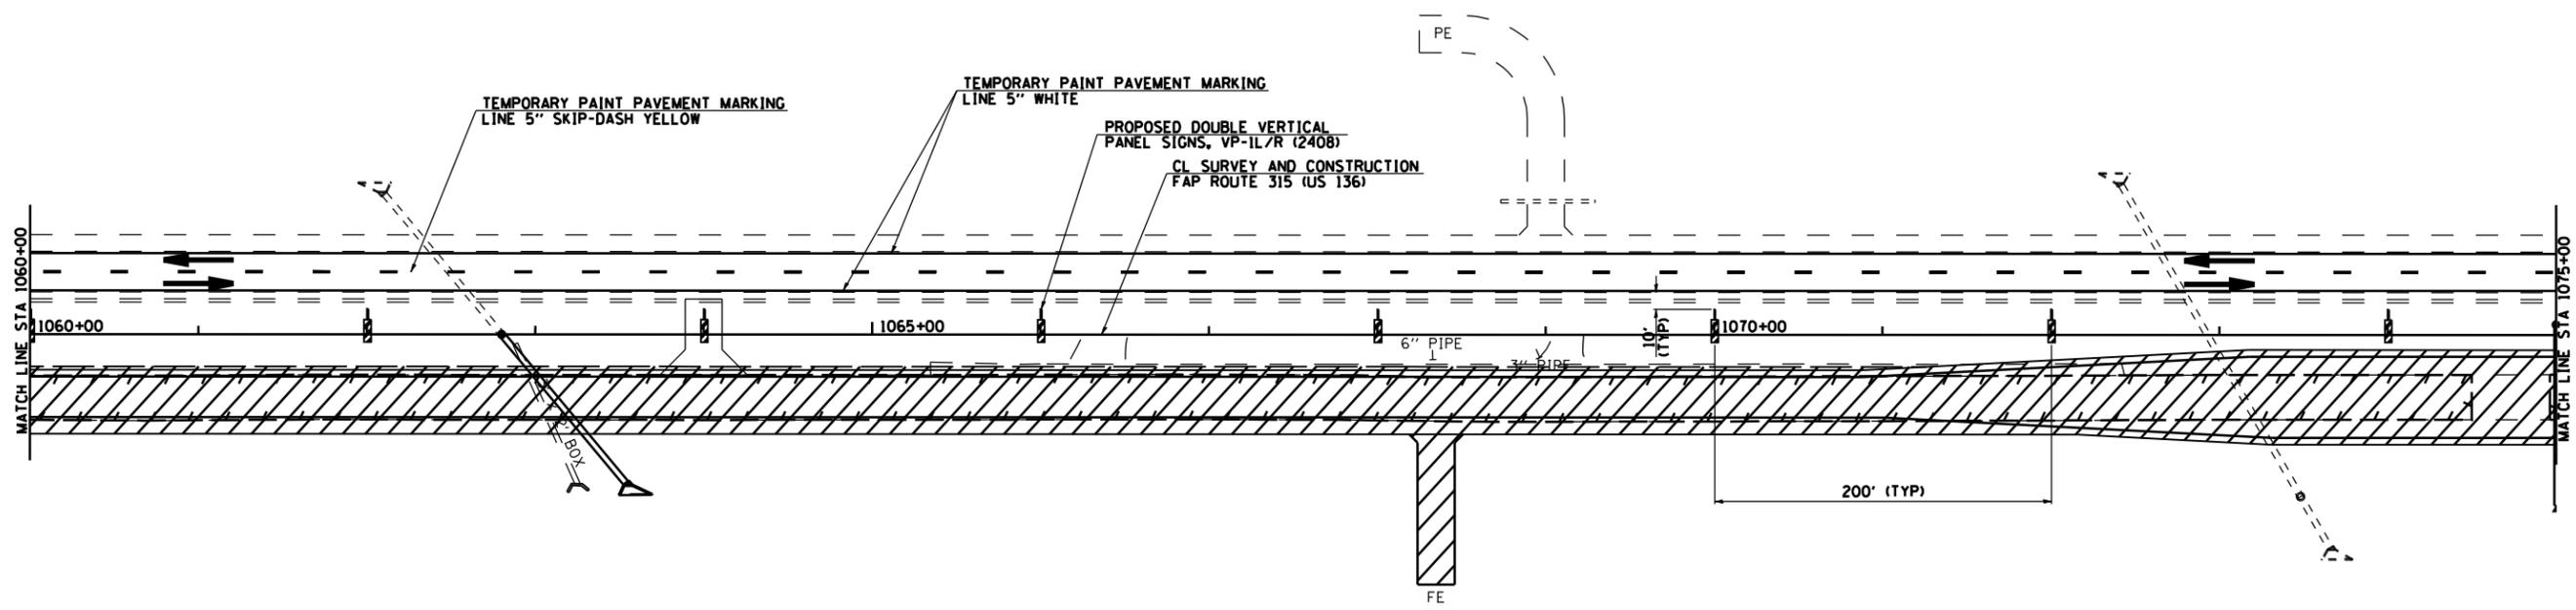

TWO WAY TRAFFIC ON WB LANES  
CONSTRUCTED IN STAGE 1

NOTES: CONSTRUCT FINAL SURFACE LIFT (PAVEMENT & SHOULDERS)  
ON EASTBOUND LANES DURING STAGE 3.  
CONSTRUCT FINAL SURFACE LIFT (PAVEMENT & SHOULDERS)  
ON WESTBOUND LANES AFTER STAGE 3 IS COMPLETED  
AND TRAFFIC IS SWITCHED TO ITS FINAL POSITION.  
TRAFFIC CONTROL AND PROTECTION IN ACCORDANCE WITH  
STANDARD 701001, 701006, 701011, & 701326.

**LEGEND**  
 STAGE 3 WORK AREA

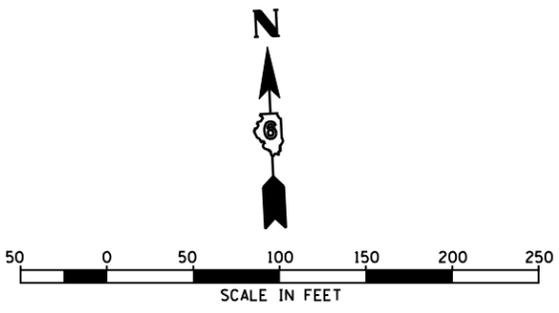

REVISIONS	
NAME	DATE

ILLINOIS DEPARTMENT OF TRANSPORTATION  
 FAP ROUTE 315 (US RTE 136)  
 TRAFFIC CONTROL DETAILS  
 AND STAGING DETAILS  
 STAGE 3 PLAN  
 STA 1060+00 TO STA 1075+00  
 SCALE: 1" = 50'-0"  
 DATE 1/31/06  
 DRAWN BY JCG  
 CHECKED BY JRB