



F.A.P. RTE.	SECTION	COUNTY	TOTAL SHEETS	SHEET NO.
315	34-4	HANCOCK	452	90
STA. 1105+00		TO STA. 1120+00		
FED. ROAD DIST. NO.	ILLINOIS	FED. AID PROJECT		

D-86-891-02  
**CONTRACT NO. 72680**

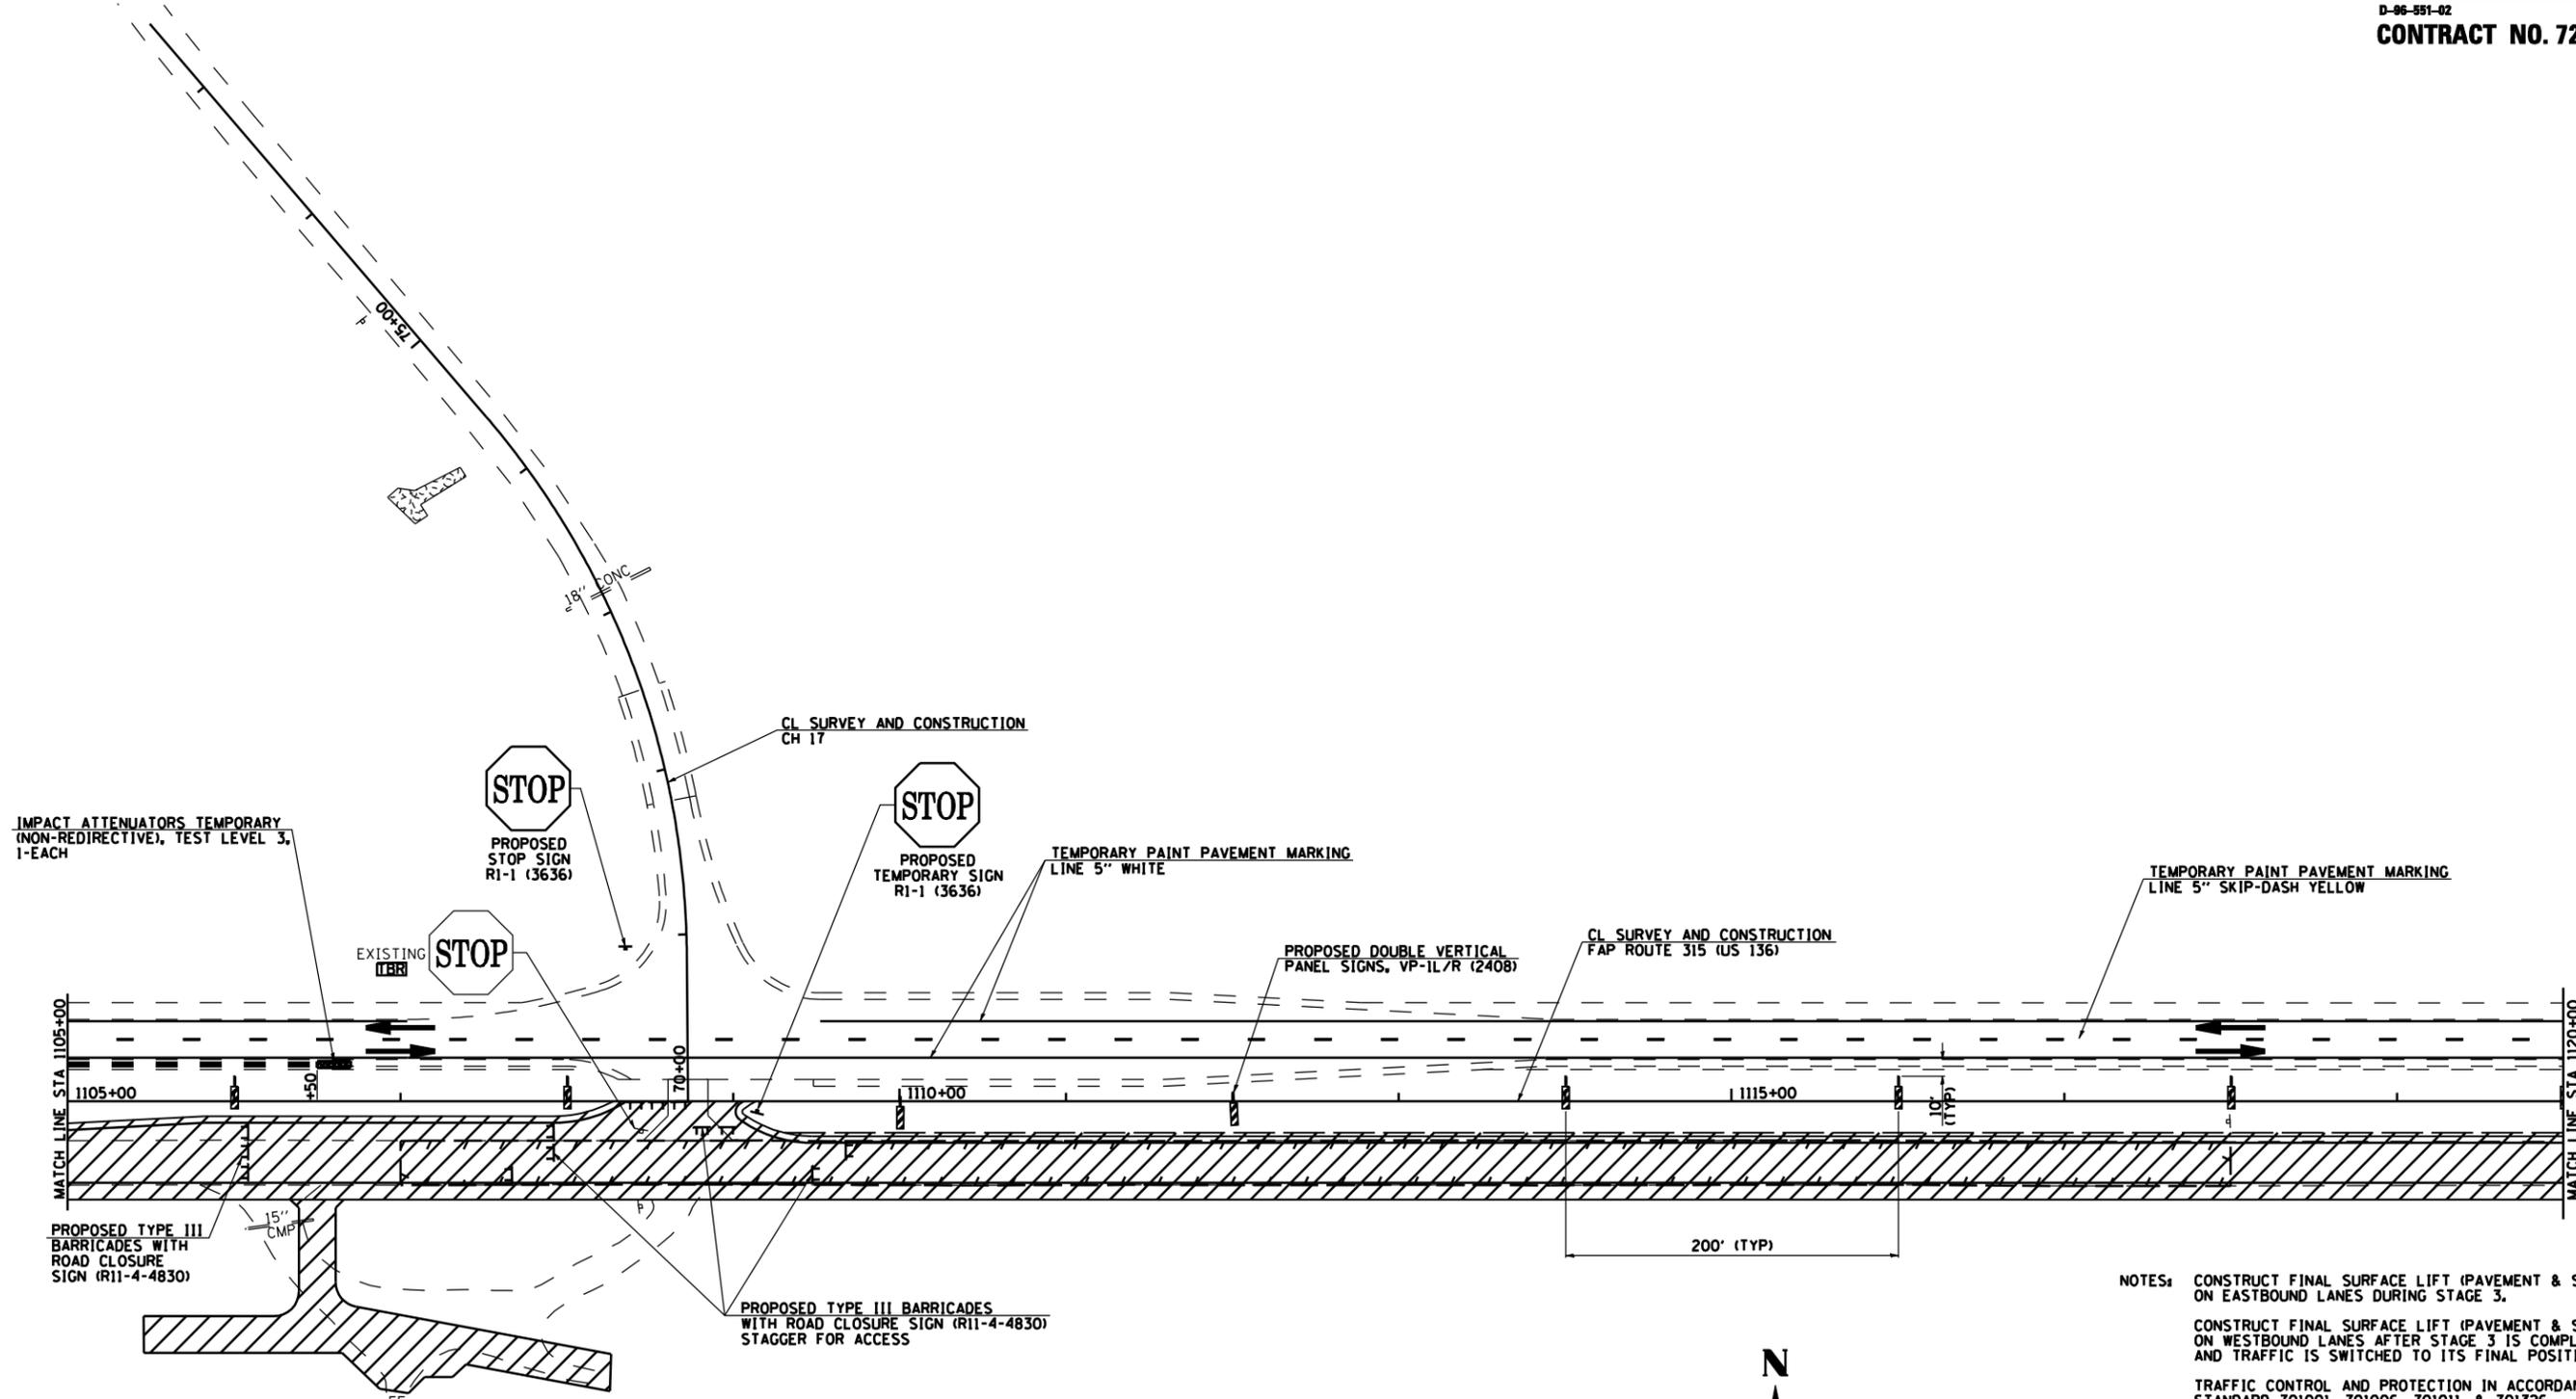

NOTES: CONSTRUCT FINAL SURFACE LIFT (PAVEMENT & SHOULDERS) ON EASTBOUND LANES DURING STAGE 3.  
CONSTRUCT FINAL SURFACE LIFT (PAVEMENT & SHOULDERS) ON WESTBOUND LANES AFTER STAGE 3 IS COMPLETED AND TRAFFIC IS SWITCHED TO ITS FINAL POSITION.  
TRAFFIC CONTROL AND PROTECTION IN ACCORDANCE WITH STANDARD 701001, 701006, 701011, & 701326.

TWO WAY TRAFFIC ON WB LANES CONSTRUCTED IN STAGE 1

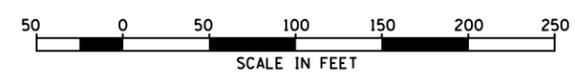

REVISIONS	
NAME	DATE

ILLINOIS DEPARTMENT OF TRANSPORTATION  
FAP ROUTE 315 (US RTE 136)  
TRAFFIC CONTROL DETAILS  
AND STAGING DETAILS  
STAGE 3 PLAN  
STA 1105+00 TO STA 1120+00  
SCALE: 1" = 50'-0"  
DATE 1/31/06  
DRAWN BY JCG  
CHECKED BY JRB