


F.A.P. RTE.	SECTION	COUNTY	TOTAL SHEETS	SHEET NO.
315	34-4	HANCOCK	452	273
STA.		TO STA.		
FED. ROAD DIST. NO.	ILLINOIS	FED. AID PROJECT		

D-96-991-02
CONTRACT NO. 72680

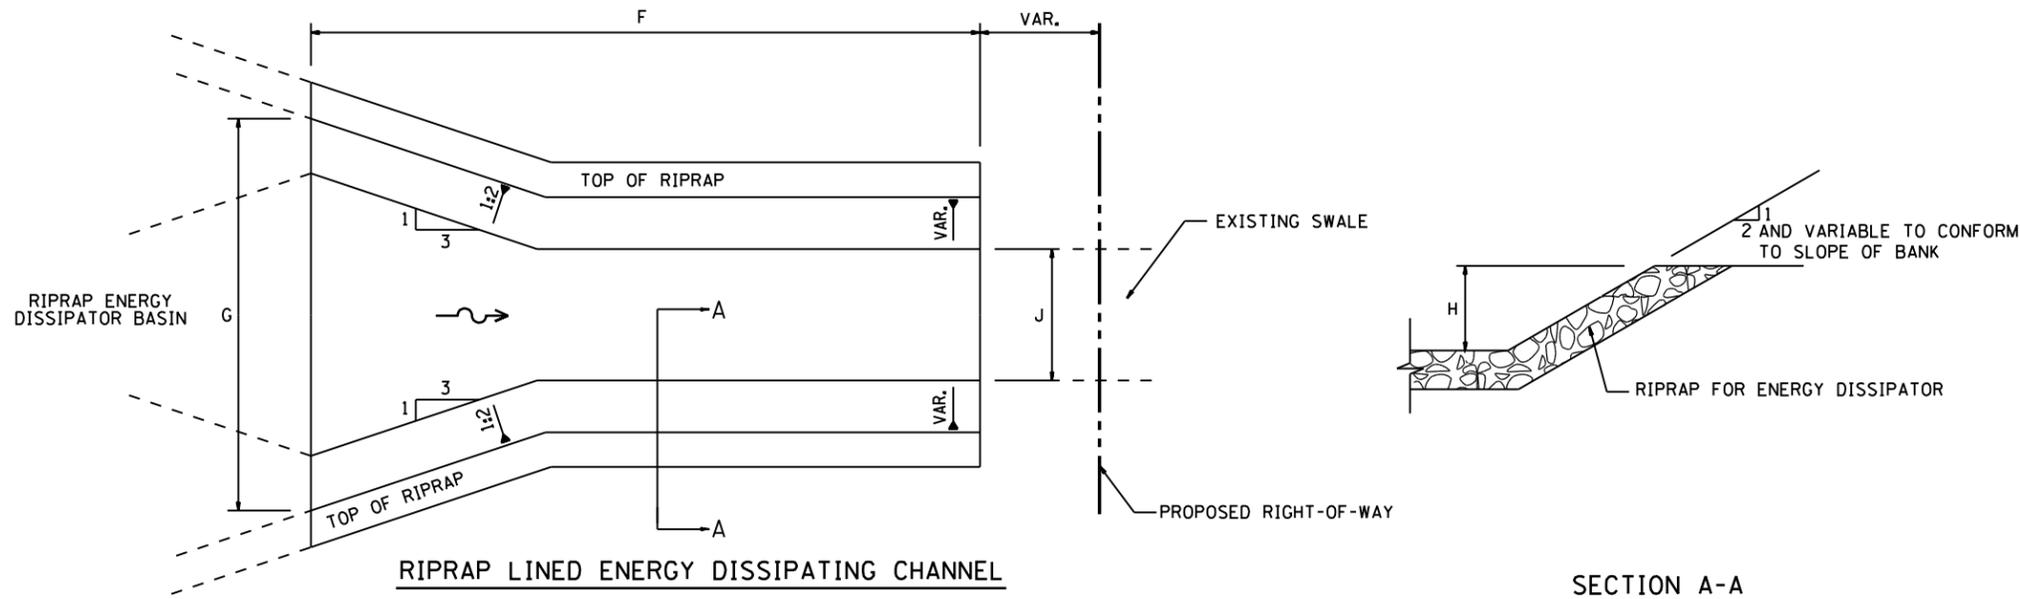

LOCATION	STATION	F LENGTH	RIPRAP THICKNESS FEET	G BASIN WIDTH	H CHANNEL DEPTH	J CHANNEL WIDTH	AREA SQ YD	RIPRAP SIZE	RIPRAP TON
US 136	949+35.60	45	2.0	33.5	3	12	239	A5	280
US 136	1163+35	70	1.5	44	2	5	231	A4	203
CH 28	55+88	90	2.0	30	7.5	13	463	A5	540

•NOTE: QUANTITIES CONTAINED IN THIS SCHEDULE ALSO APPEAR IN THE RIPRAP SCHEDULE. THESE QUANTITIES ARE FOR REFERENCE FOR EACH CHANNEL ONLY.

REVISIONS	
NAME	DATE

ILLINOIS DEPARTMENT OF TRANSPORTATION
**FAP ROUTE 315
SPECIAL DETAILS
RIPRAP LINED ENERGY
DISSIPATING CHANNEL**
DRAWN BY JCG
CHECKED BY JRB
DATE 1/31/06