

F.A.P.
RTE. SECTION COUNTY TOTAL SHEET
315 34-4 HANCOCK 452 338

STA.1022+29.01 TO STA. 1024+00

FED. ROAD DIST. NO. ILLINOIS FED. AID PROJECT

D-44 PTC-D

CONTRACT NO. 72680

640

635

630

625 1024+00

640

635

630

625

620

615 1023+00

645

640

635


630

625 1022+29.01

625 1022+29.01

FINAL SURVEY	SUBMITTED	DATE
ORIGINAL SURVEY	RECORDED	
NOTE BOOK	TEMPORARY	
NO.	AREAS CHECKED	

FINAL SURVEY	SUBMITTED	DATE
ORIGINAL SURVEY	RECORDED	
NOTE BOOK	TEMPORARY	
NO.	AREAS CHECKED	

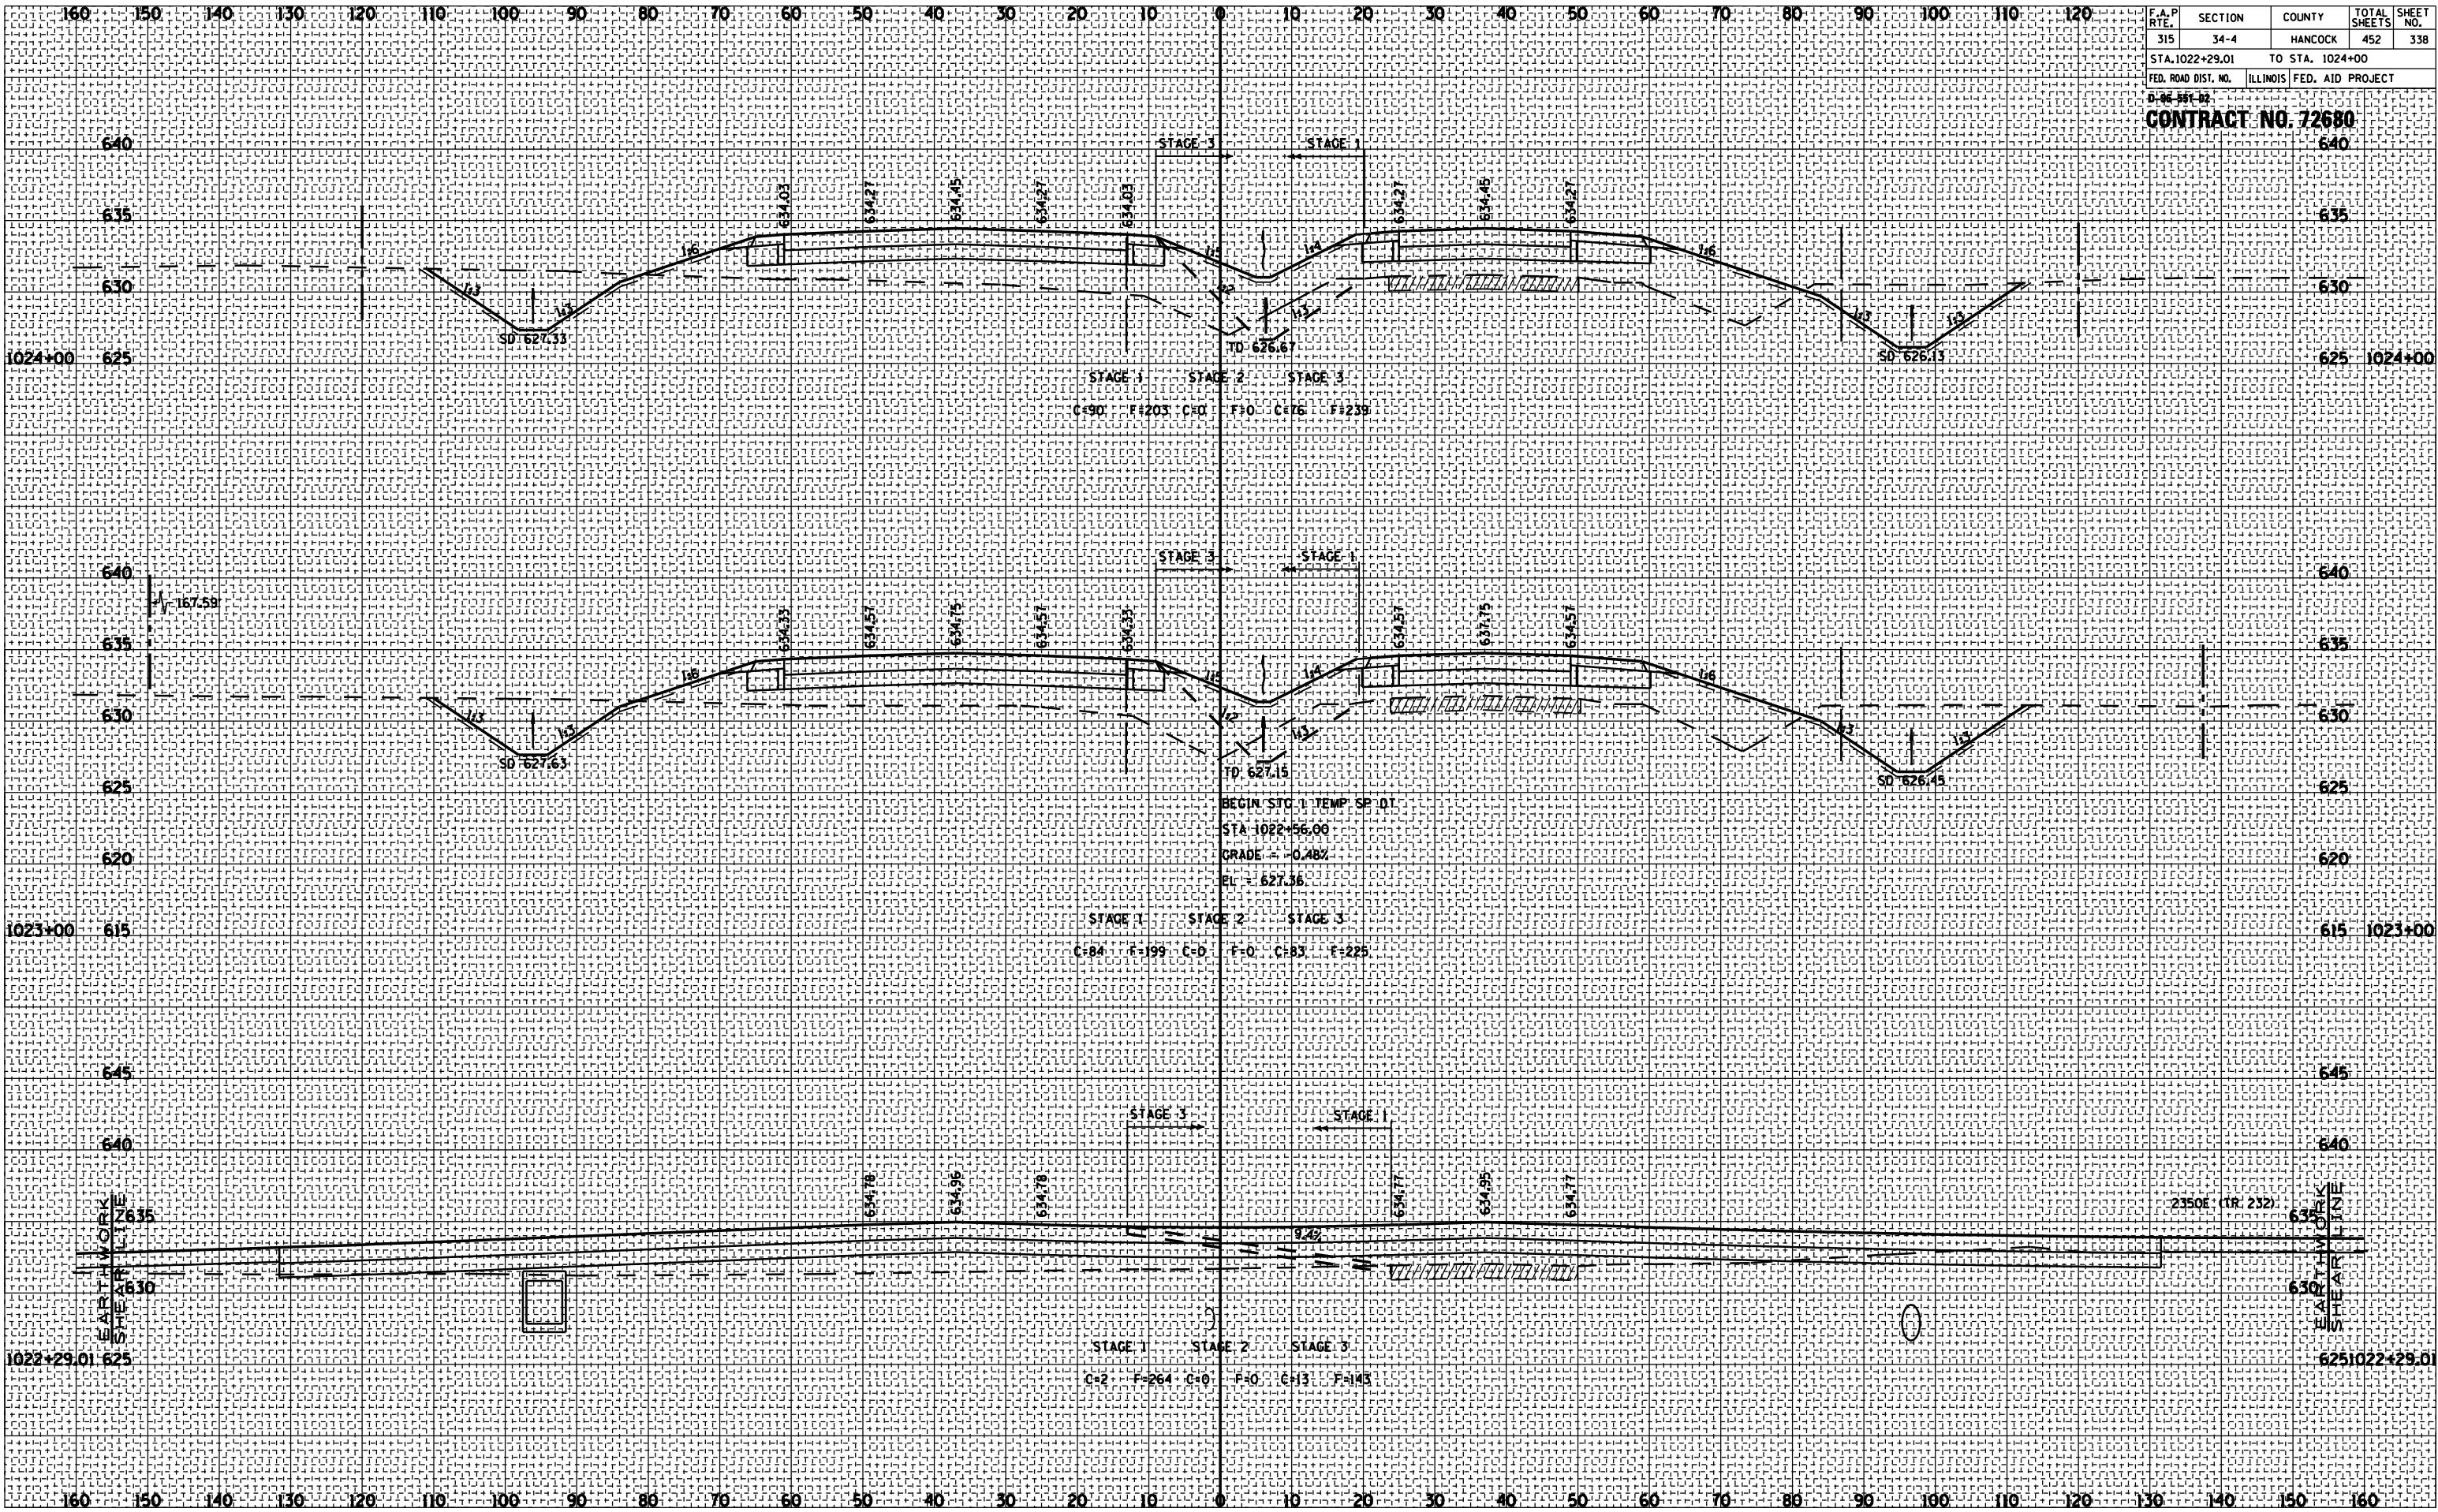

ROADWAY CROSS SECTIONS FA ROUTE 315 (US 136)