



F.A.I. RTE.	SECTION	COUNTY	TOTAL SHEETS	SHEET NO.
72	186-10RS-2	SCOTT	52	44
STA.		TO STA.		
FED. ROAD DIST. NO.	ILLINOIS	FED. AID PROJECT		

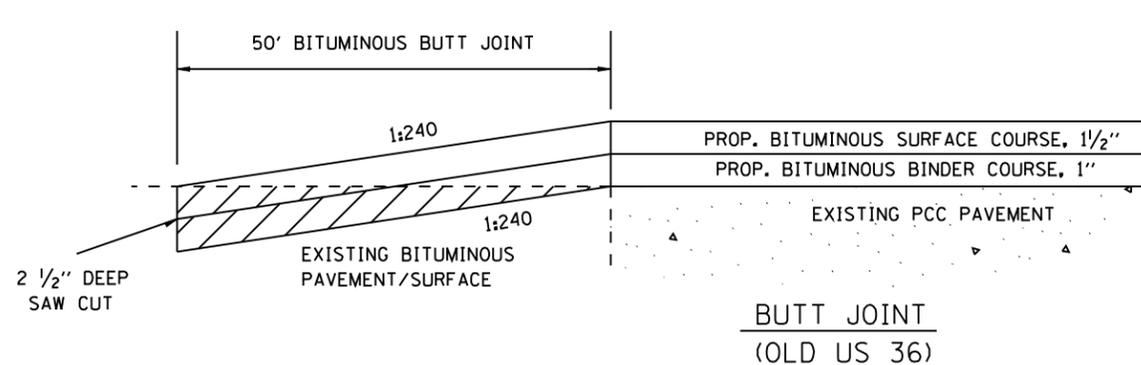


NOTE: TO BE PAID FOR AS BITUMINOUS SURFACE REMOVAL - BUTT JOINT.

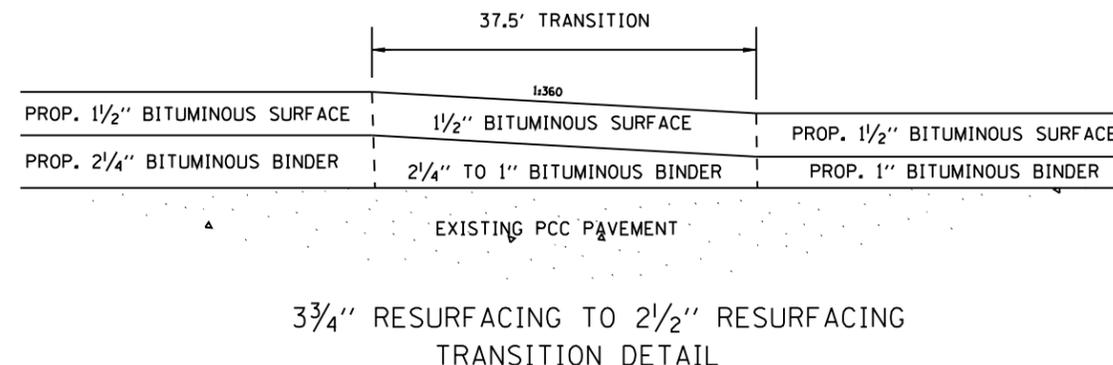

NOTE: TO BE INCLUDED IN THE COST OF THE CORRESPONDING BITUMINOUS MIXTURES.

NOTE: THE COST OF THE REQUIRED SAW CUTS IS TO BE INCLUDED IN THE COST OF BITUMINOUS SURFACE REMOVAL (BUTT JOINT) AND PCC SURFACE REMOVAL (BUTT JOINT).

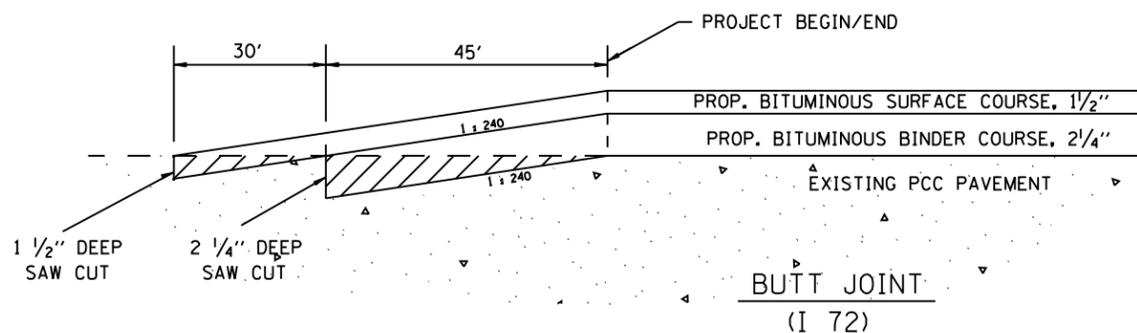

NOTE: TO BE PAID FOR AS PCC SURFACE REMOVAL - BUTT JOINT.

REVISIONS	
NAME	DATE

ILLINOIS DEPARTMENT OF TRANSPORTATION
BUTT JOINT/ TRANSITION
DETAILS
FAI 72
SECTION 186-10RS-2
SCOTT COUNTY

SCALE: VERT. 1" = 4' HORIZ. 1" = 20' NOT TO SCALE
DATE: DRAWN BY: CHECKED BY: