
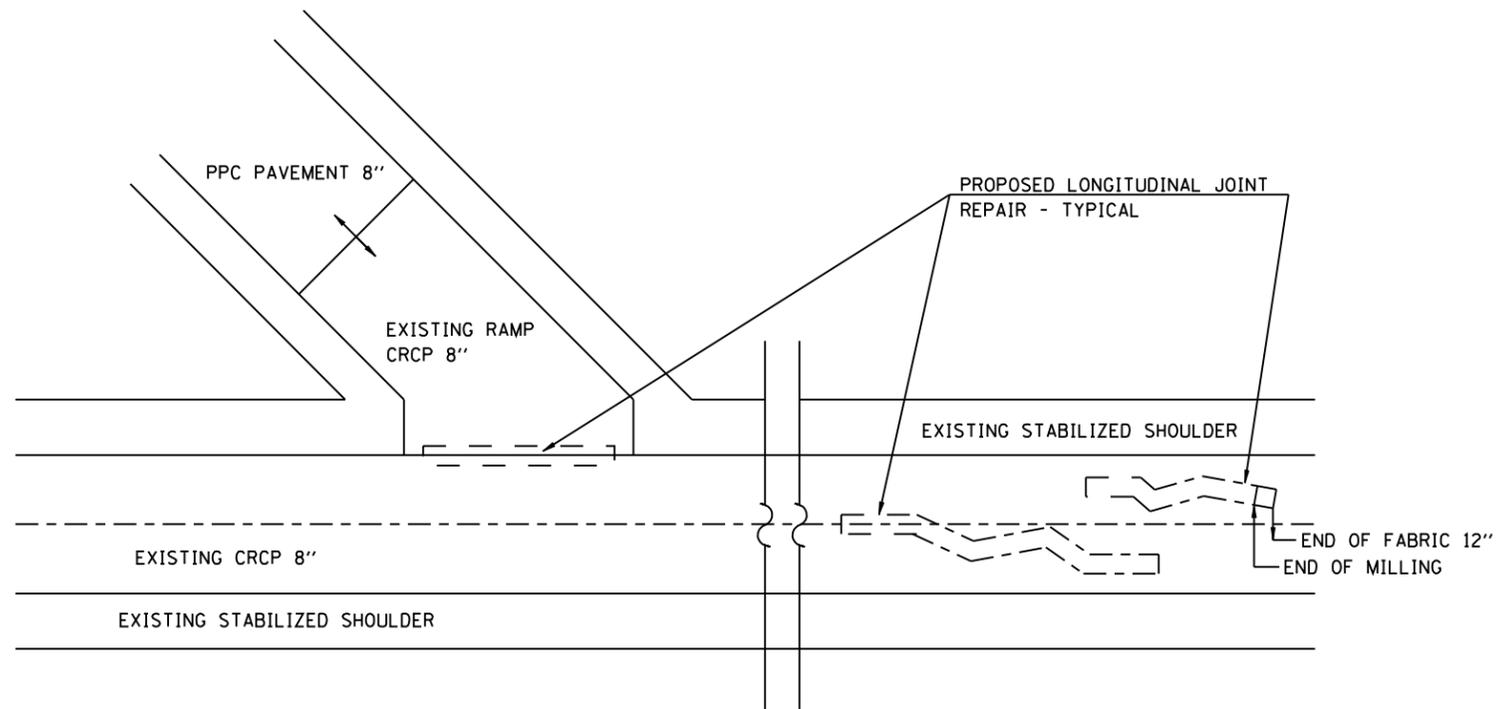


F.A.I. RTE.	SECTION	COUNTY	TOTAL SHEETS	SHEET NO.
72	186-10RS-2	SCOTT	52	45
STA.		TO STA.		
FED. ROAD DIST. NO.	ILLINOIS	FED. AID PROJECT		

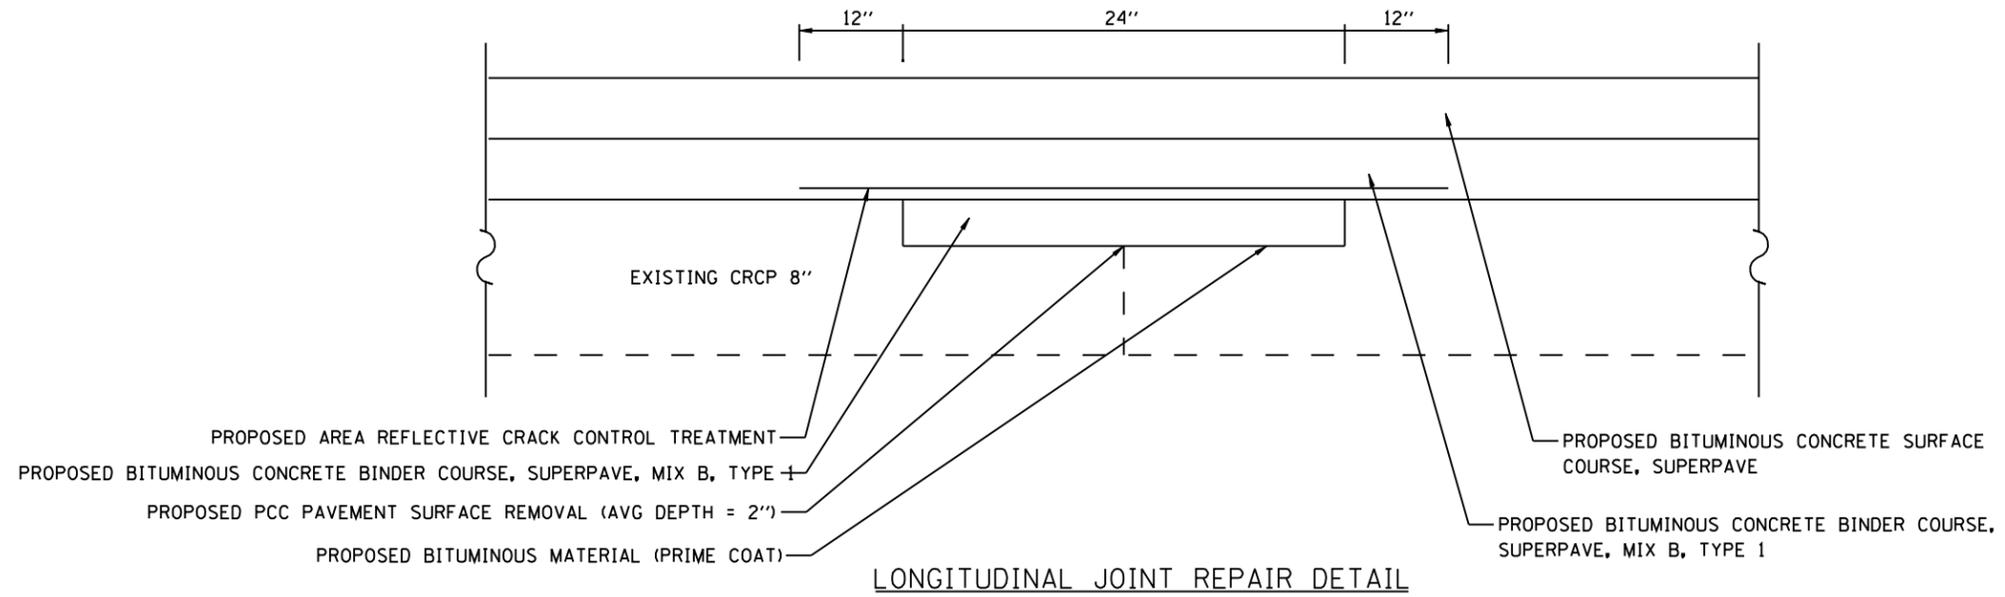

NOTE: THE ENGINEER IN THE FIELD SHALL DETERMINE AND LOCATE ALL AREAS FOR REPAIR

REVISIONS	
NAME	DATE

ILLINOIS DEPARTMENT OF TRANSPORTATION
**LONGITUDINAL JOINT REPAIR
 DETAILS**
 FAI 72
 SECTION 186-10RS-2
 SCOTT COUNTY

VERT. SCALE: NOT TO SCALE
 HORIZ. SCALE: NOT TO SCALE
 DATE: FEBRUARY 26, 2003
 DRAWN BY: JJB
 CHECKED BY: VJM