



F.A.I. RTE.	SECTION	COUNTY	TOTAL SHEETS	SHEET NO.
72	186-10RS-2	SCOTT	52	47
STA.		TO STA.		
FED. ROAD DIST. NO.	ILLINOIS	FED. AID PROJECT		

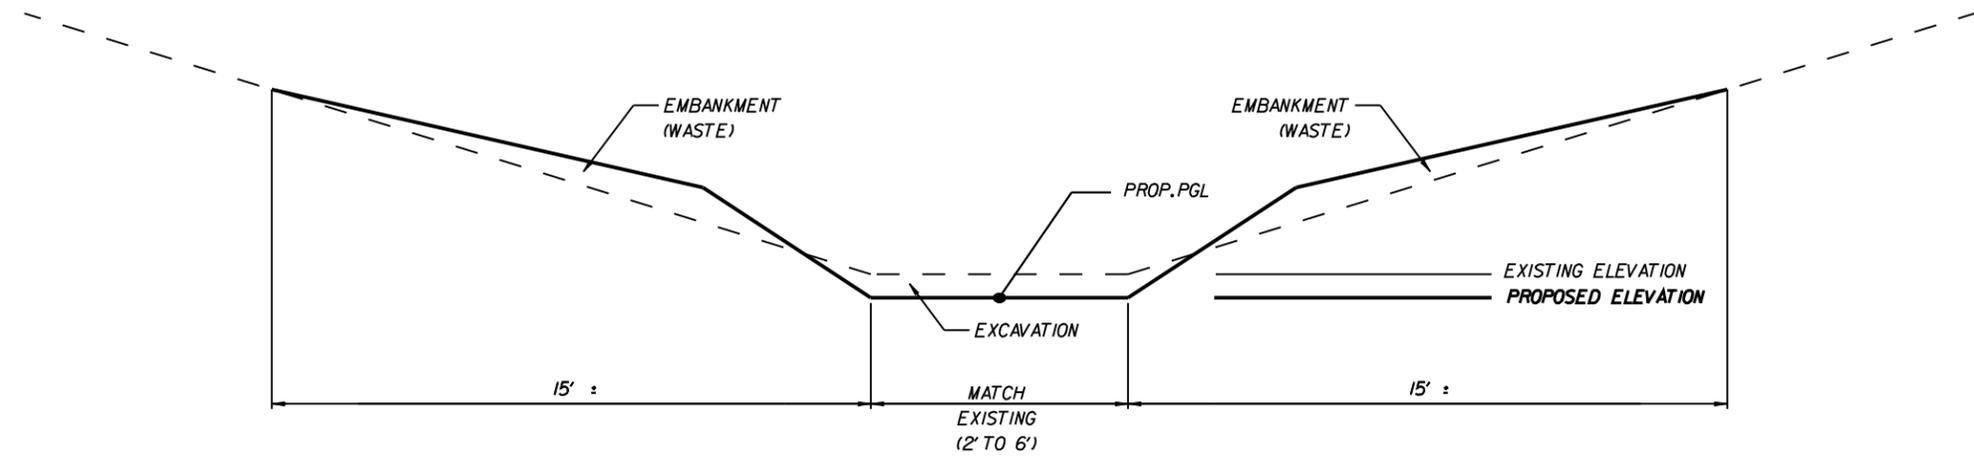

CROSS SECTION VIEW
(CUT AREAS)

GRADE AND SHAPE DITCH TO THE PROPOSED PROFILE INCLUDED IN THE PLANS

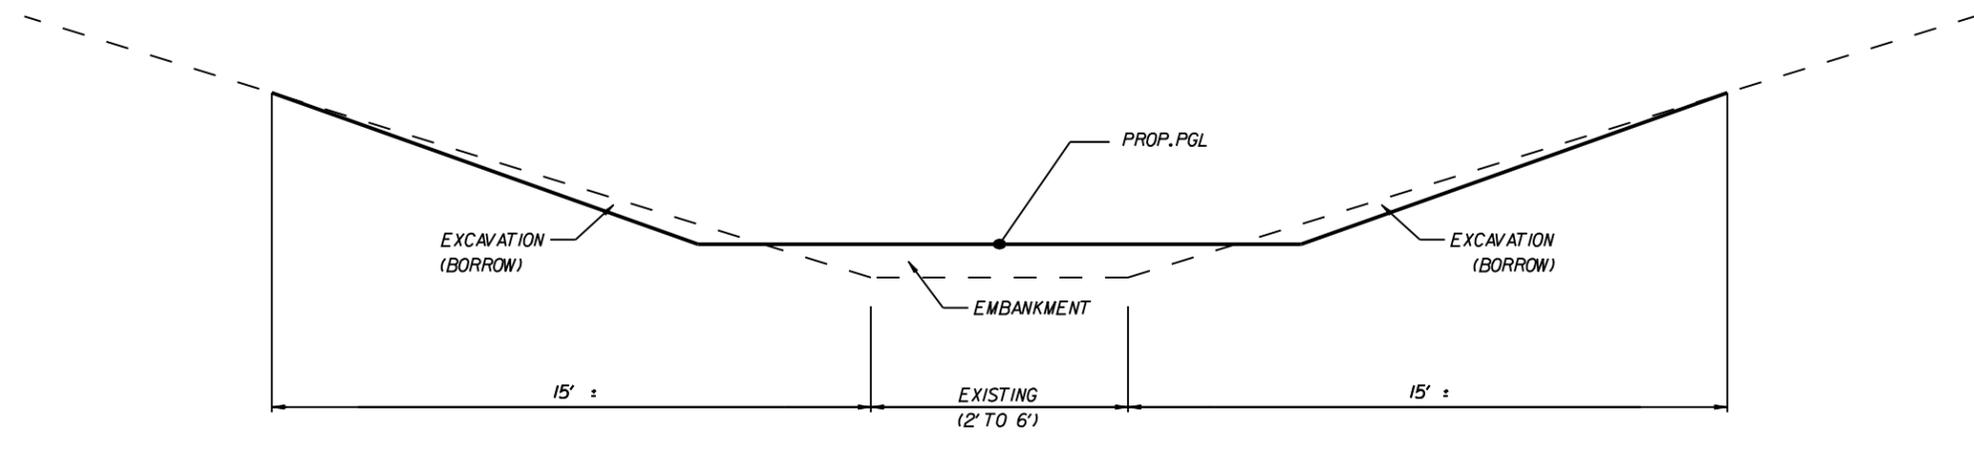

CROSS SECTION VIEW
(FILL AREAS)

REVISIONS	
NAME	DATE

ILLINOIS DEPARTMENT OF TRANSPORTATION
MISCELLANEOUS DETAILS
 FAI 72
 SECTION 186-10RS-2
 SCOTT COUNTY
 VERT. SCALE: NOT TO SCALE
 HORIZ. SCALE: NOT TO SCALE
 DATE: FEBRUARY 26, 2003
 DRAWN BY: JJB
 CHECKED BY: VJM