

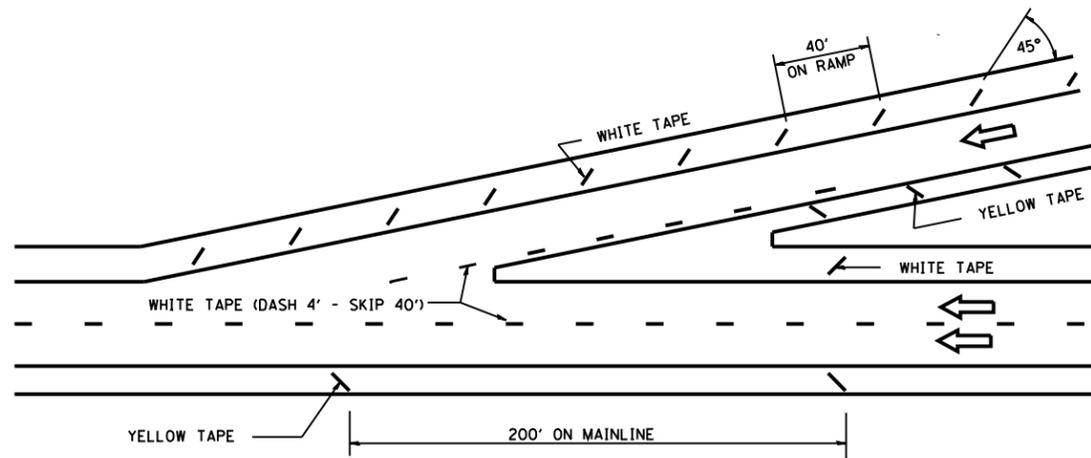


TYPICAL SHORT TERM PAVEMENT MARKING FOR INTERSTATE ROUTES

F.A.I. RTE.	SECTION	COUNTY	TOTAL SHEETS	SHEET NO.
72	186-10RS-2	SCOTT	52	50
FED. ROAD DIST. NO.	ILLINOIS	FED. AID PROJECT		

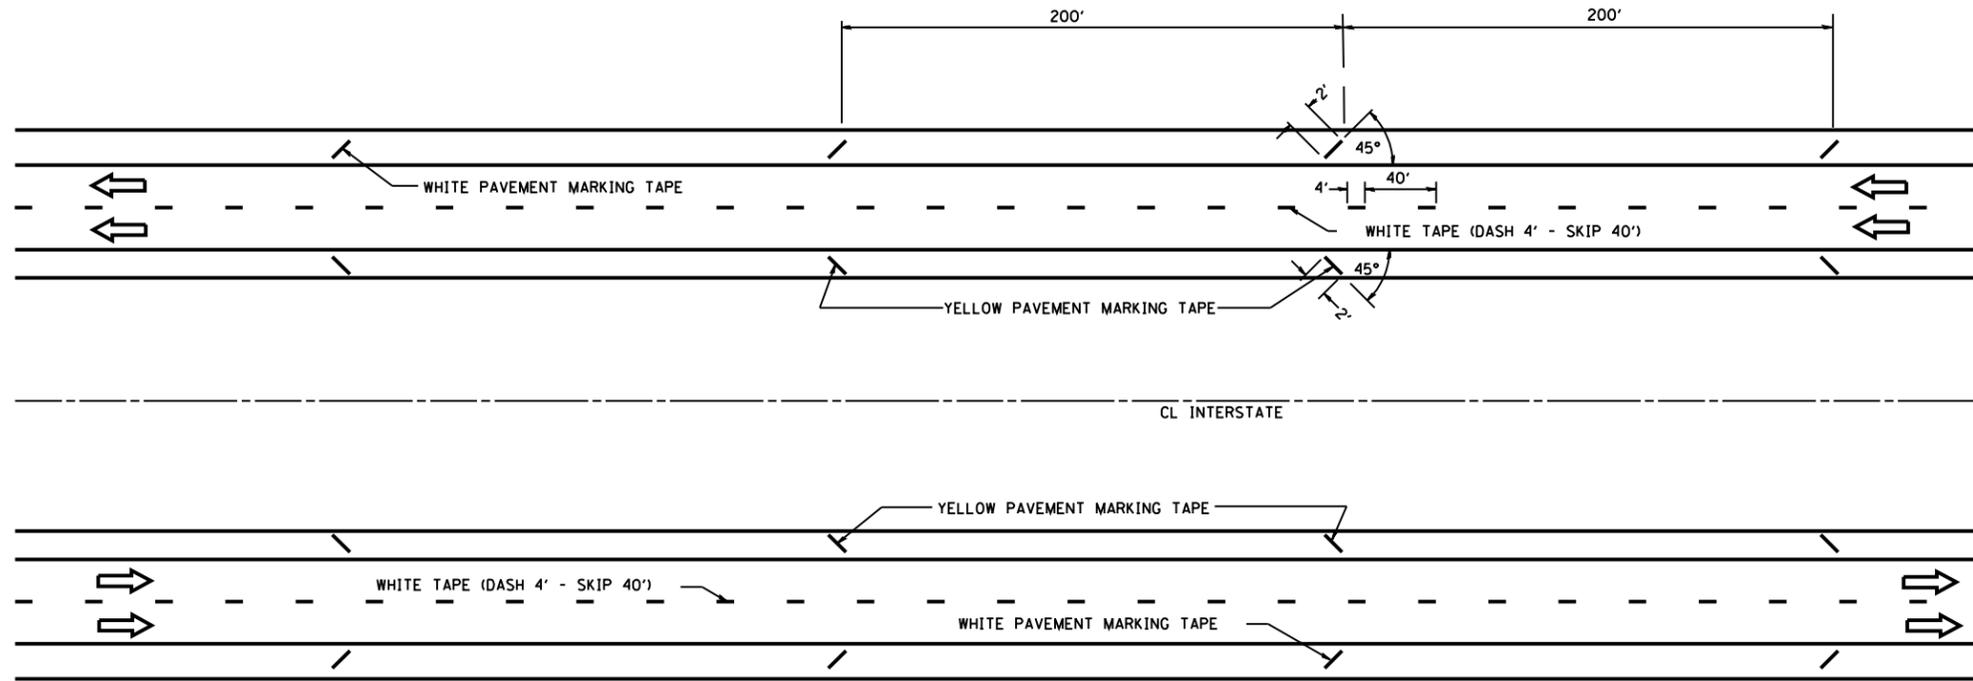

TYPICAL ENTRANCE TERMINAL

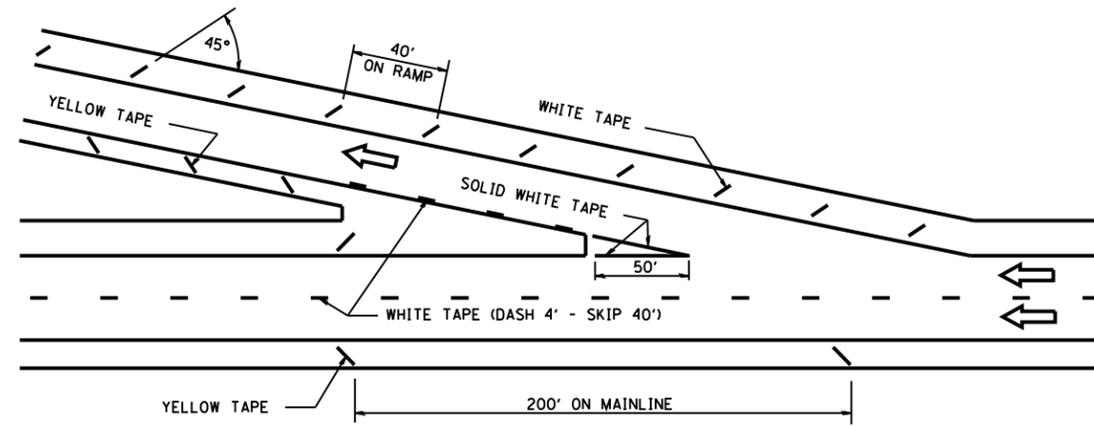

TYPICAL EXIT TERMINAL

REVISIONS	
NAME	DATE

ILLINOIS DEPARTMENT OF TRANSPORTATION
 SHORT TERM PAVEMENT MARKING
 FOR INTERSTATE ROUTES
 FAI ROUTE 72
 SECTION 186-10RS-2
 SCOTT COUNTY

VERT. SCALE: NOT TO SCALE
 HORIZ. SCALE: 1" = 40'
 DATE: FEBRUARY 20, 2003
 DRAWN BY: JJB
 CHECKED BY: VJM