








E.A.V. ROUTE	SECTION	COUNTY	TOTAL SHEETS	SHEET NO.
0306	*	WILL	118	26
FHWA REGION NO.	ILLINOIS	PROJECT M--8003(200)		
* 01-00029-00-FP			CONTRACT NO. 83825	

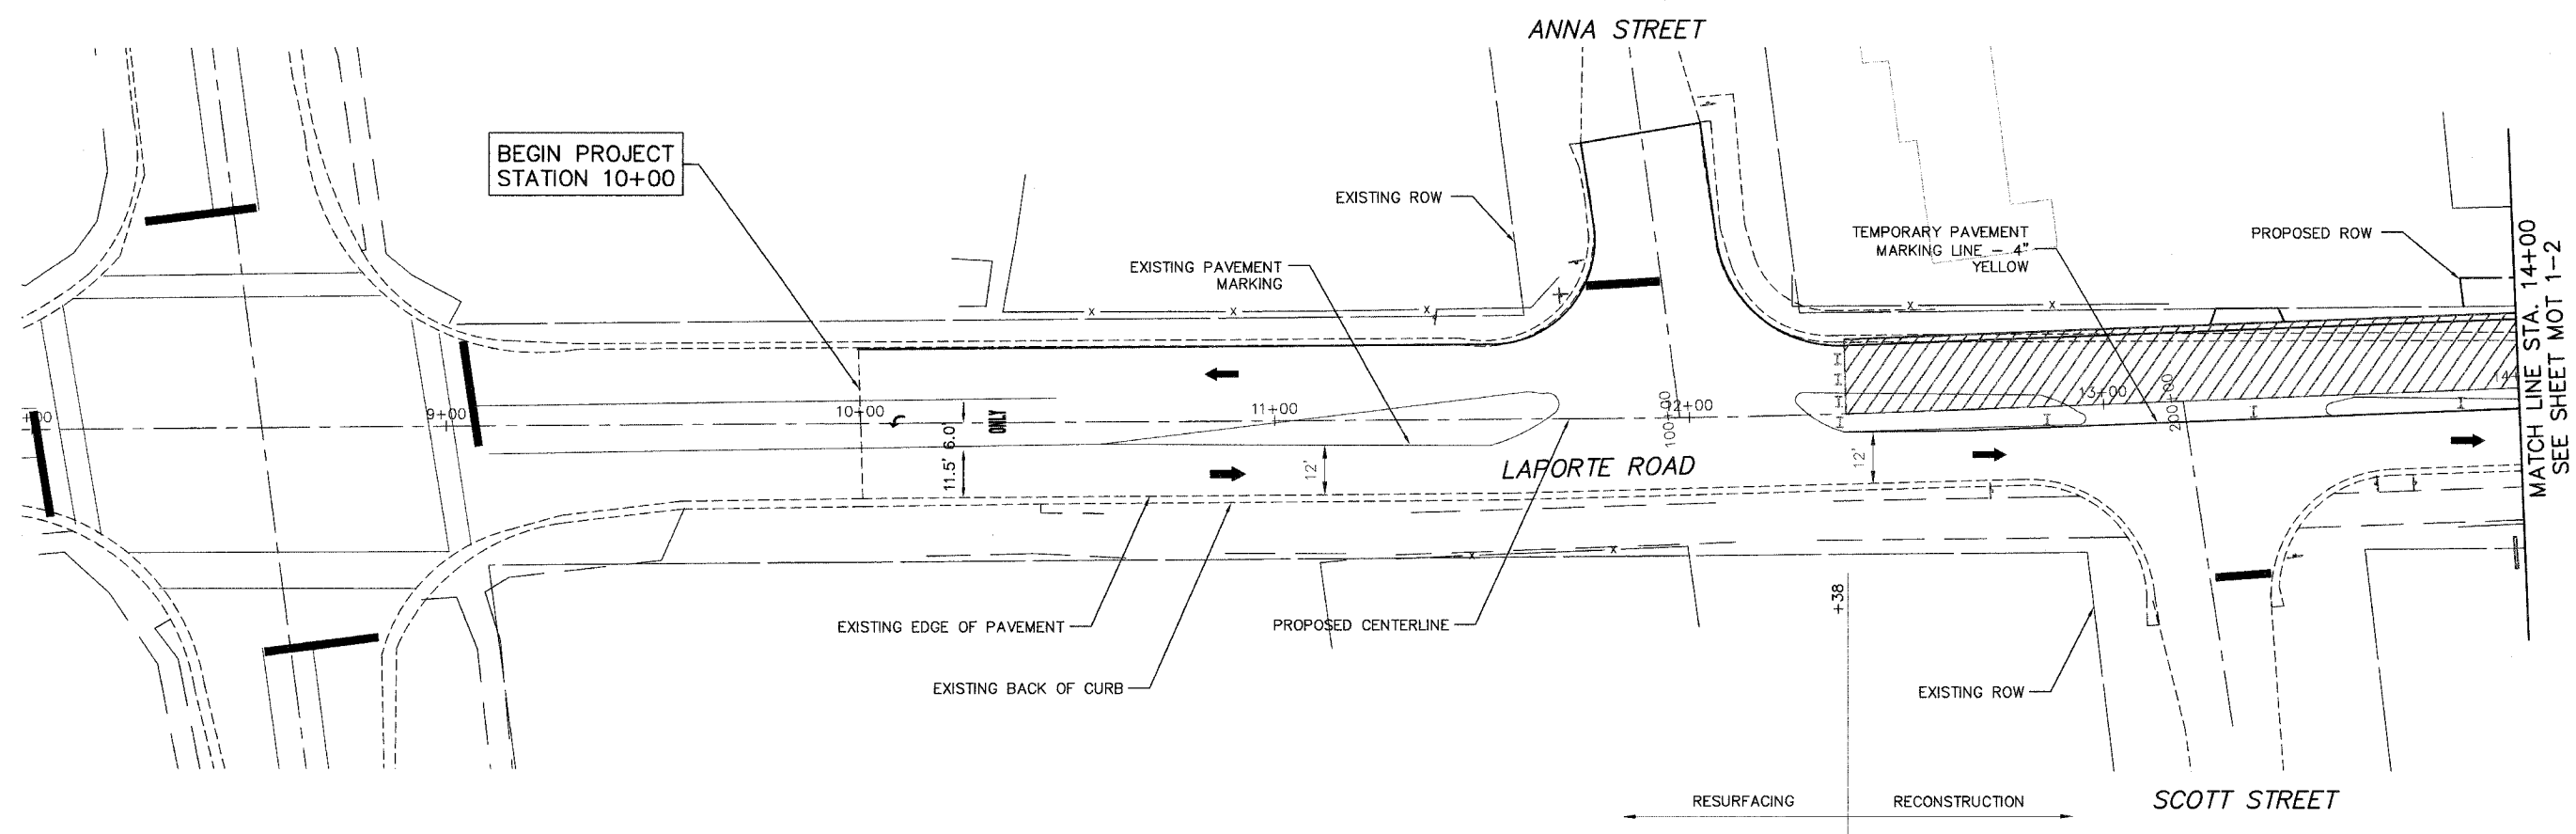

BEGIN PROJECT STATION 10+00

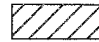MATCH LINE STA. 14+00
SEE SHEET MOT 1-2

LEGEND

-  SEGMENT I - STAGE I CONSTRUCTION ZONE
-  TEMPORARY PAVEMENT
-  TRAFFIC DIRECTION
-  CONSTRUCTION SIGN
-  TYPE II BARRICADE OR DRUM WITH STEADY BURN LIGHTS @ 50' C-C (TYP.)
-  TYPE III BARRICADE

MOT 1-1

Clorbe Group, Inc.
CONSULTING ENGINEERS
5507 North Cumberland Avenue, Suite 402 Chicago, Illinois 60656
Tel. 773.773.4009 Fax 773.773.4014 Email: chicago@clorbe.com

VILLAGE OF MOKENA
LAPORTE ROAD REHABILITATION
MAINTENANCE OF TRAFFIC
LAPORTE ROAD - SEGMENT I STAGE I
STATION 10+00 TO 14+00

DESIGN: MRJ
DRAWN: JCC
CHECKED: SNS

DATE: MAR. 2006
SCALE: 1"=20'
FILE NO.: 3232

PLT DATE: Mar 15, 2006 - 3:45pm
FILENAME: \\NPRDLA202\DESIGN\MOT_3232\MOT-SEG1ST1-31.dwg