

| Fourte | SECTION | | COUNTY | | TOTAL SHEETS | SHEET |
|-----------------|---------|----------|--------|---------------------|-----------------|-------|
| 0306 | * | | | WILL | 118 | 85 |
| FHWA REGION NO. | | ILLINOIS | | PROJECT M-8003(200) | | |

* 01-00029-00-FP | CONTRACT NO. 83825

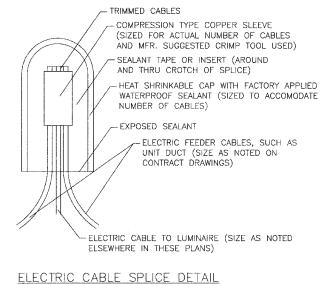

NOT TO SCALE

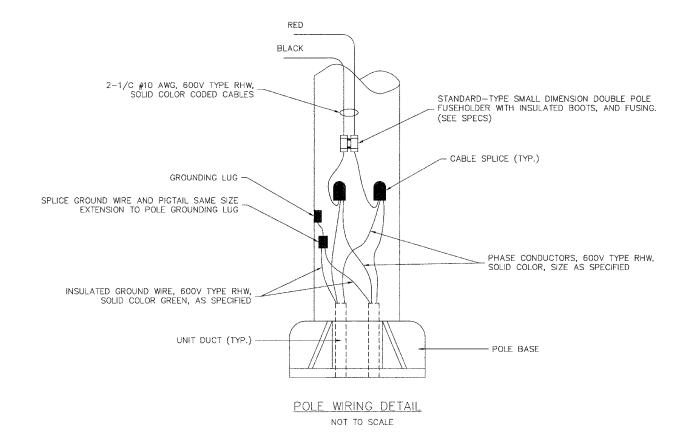

Ciloriba Group, Inc.

CONSULTING ENGINEERS

CONSULTING ENGINEERS

VILLAGE OF MOKENA LAPORTE ROAD REHABILITATION

LIGHTING DETAILS

DESIGN: KDM DRAWN: KDM CHECKED: JMV DATE: DEC. 2005 SCALE: NOT TO SCALE FILE NO.: 3232