

F.A.P. RTE.	SECTION	COUNTY	TOTAL SHEETS	SHEET NO.
331	*	JACKSON	158	187

STA. 64+00.00 TO STA. 64+50.00


FED. ROAD DIST. NO. 7 ILLINOIS FED. AID PROJECT

*(12-1)2N, I-5, TS-3, B-1

DATE	BT
SURVEYED	
PLOTTED	
NOTE BOOK	
AREAS CHECKED	

DATE	BT
SURVEYED	
PLOTTED	
NOTE BOOK	
AREAS CHECKED	

2/15/2005
 s:\projects\04403\ahh\ahh\pub.dgn
 5.0/200 / IN

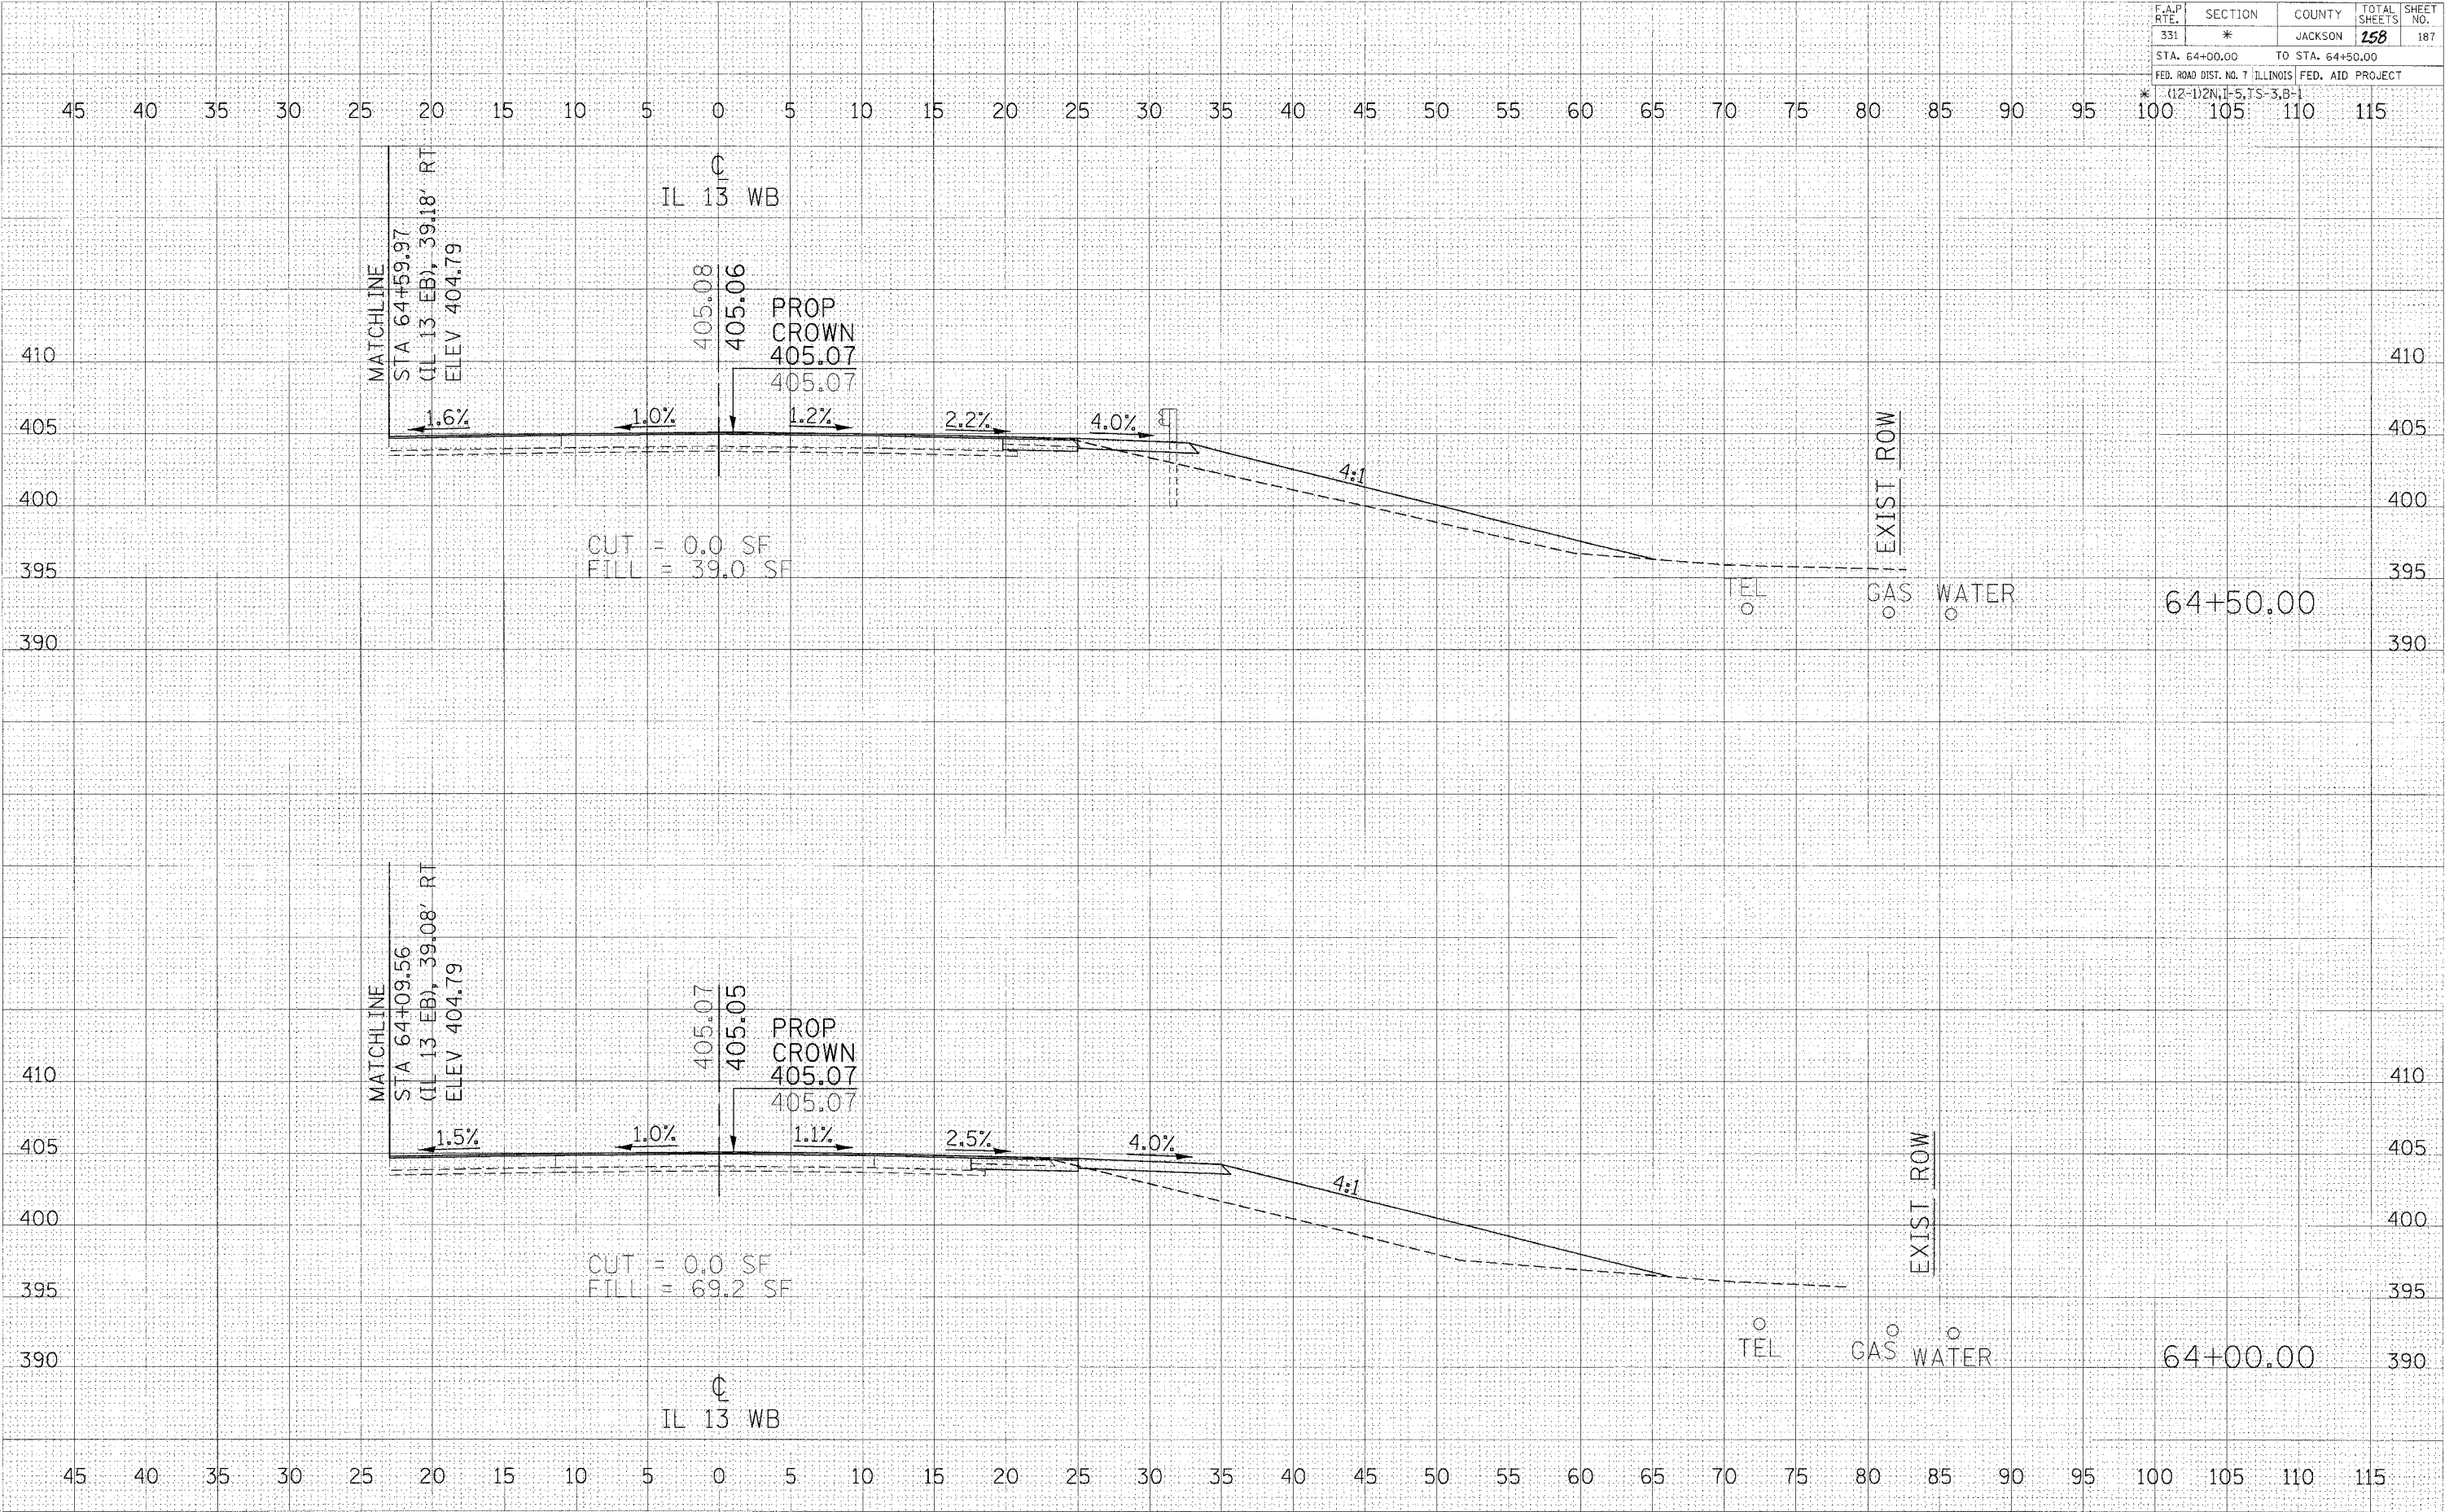

CROSS SECTIONS - IL 13 WB