


F.A.P. RTE.	SECTION	COUNTY	TOTAL SHEETS	SHEET NO.
726	130 RS-2	WILLIAMSON	58	38
STA. 238+00 TO STA. 238+81.44				
FED. ROAD DIST. NO. 7 ILLINOIS FED. AID PROJECT				

DATE	BY

DATE	BY

PLOT DATE = 2/16/2006
 PLOT SCALE = 1"=40'
 USER NAME = kallejgd

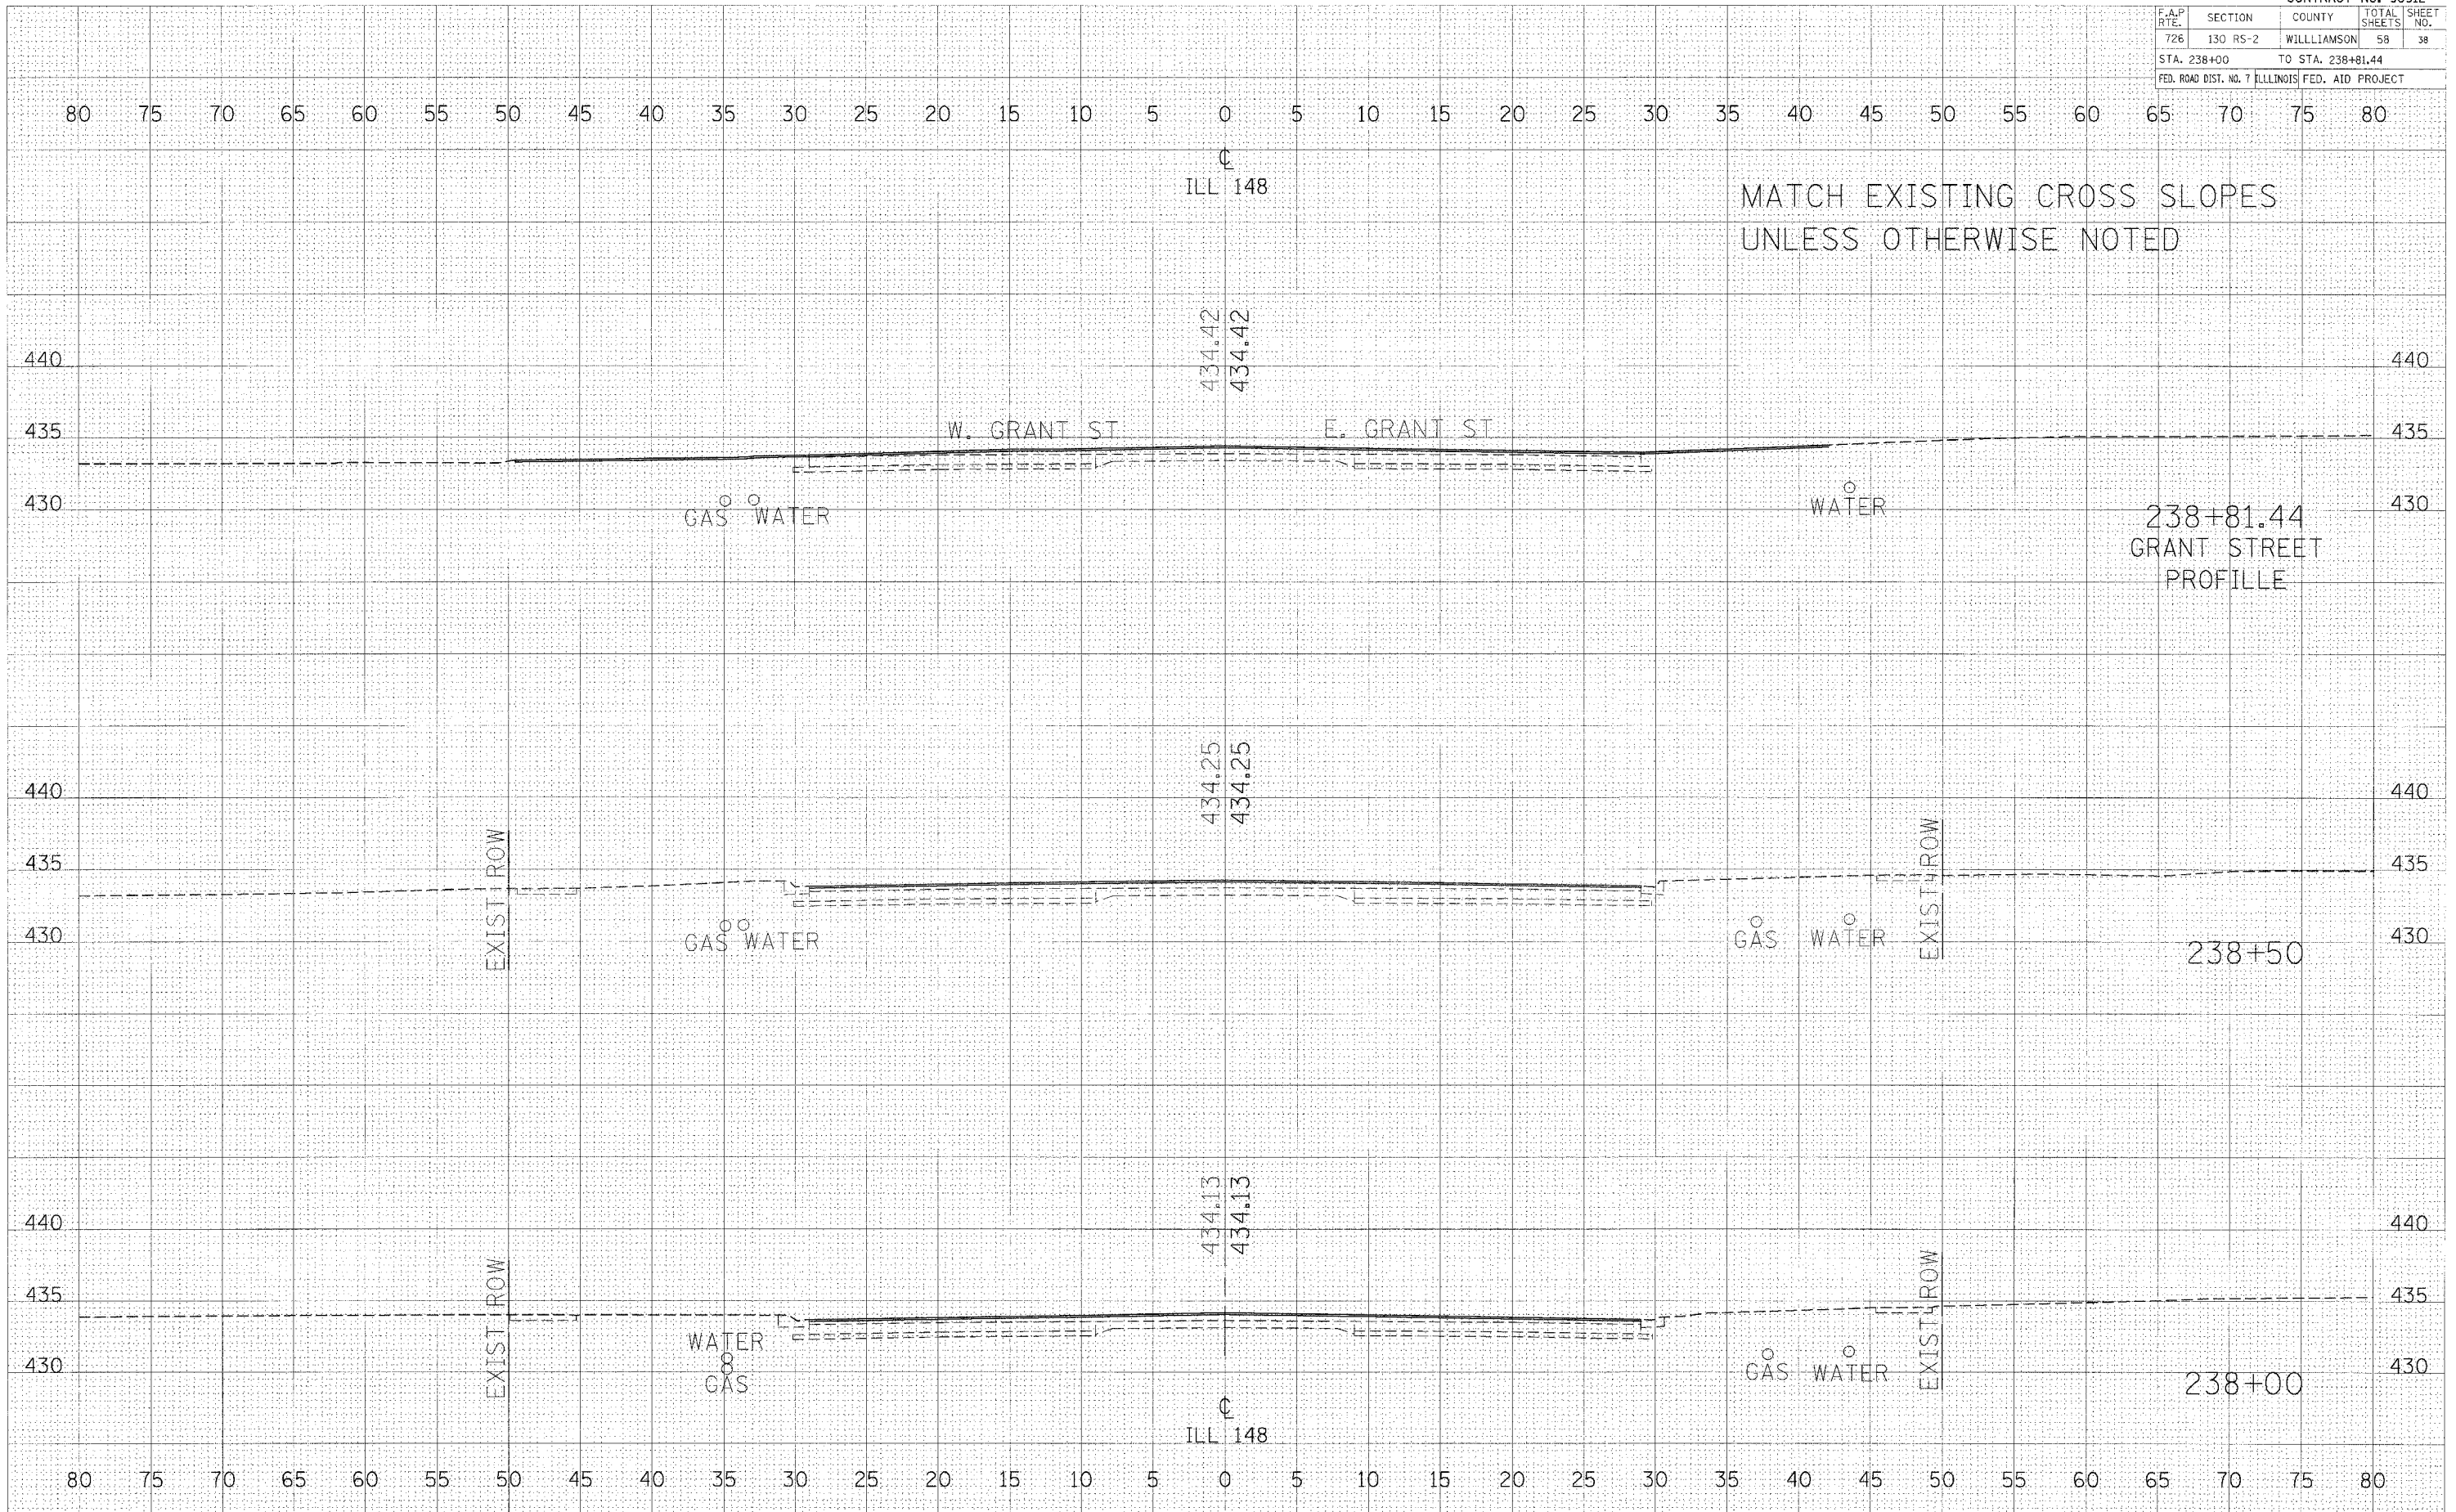

CROSS SECTIONS - IL RTE 148 STA 238+00 TO STA 238+81.44