
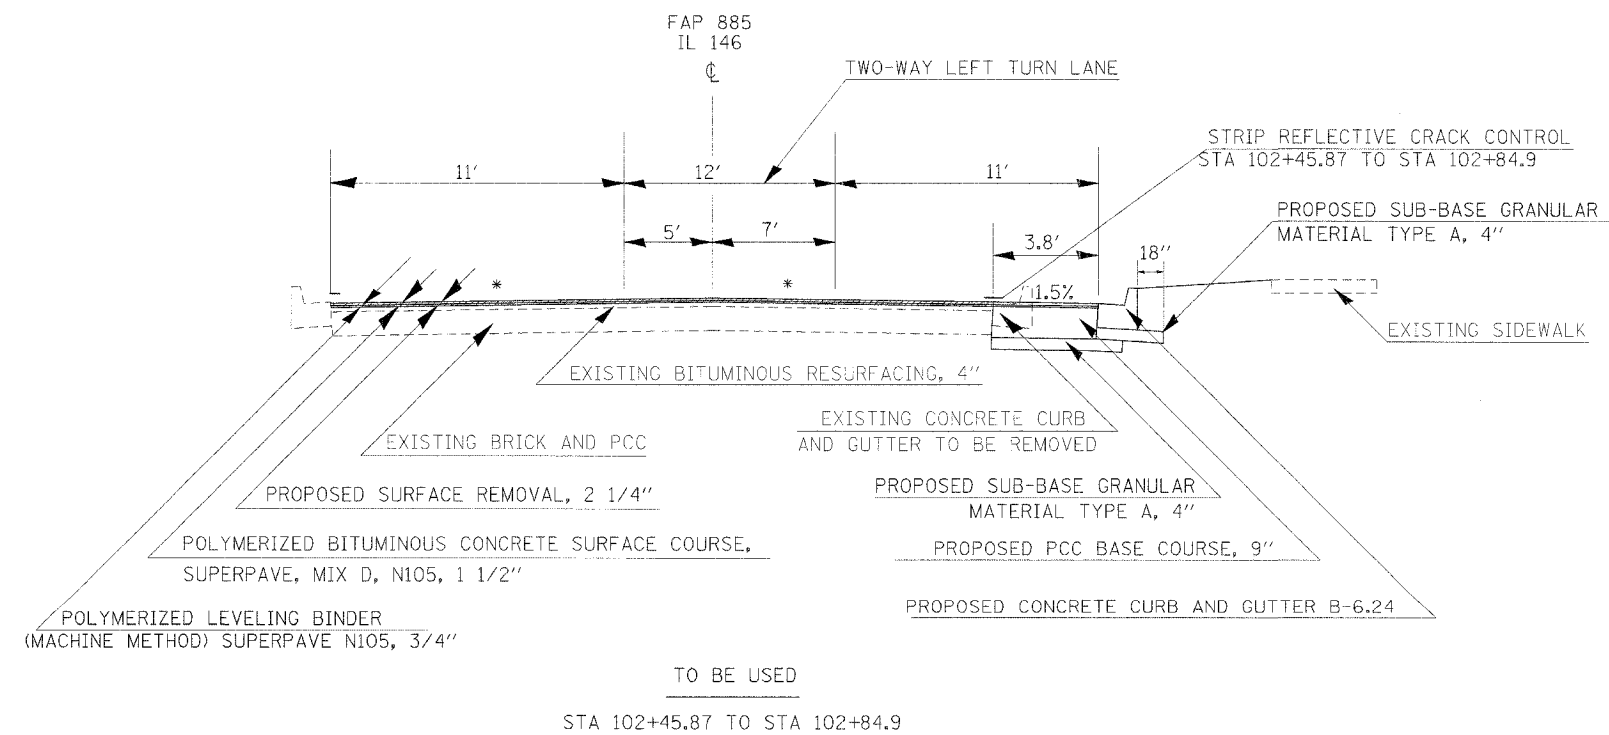


F.A.P. RTE.	SECTION	COUNTY	TOTAL SHEETS	SHEET NO.
885	104 RS-4	UNION	24	6
STA.		TO STA.		
FED. ROAD DIST. NO.	ILLINOIS	FED. AID PROJECT		

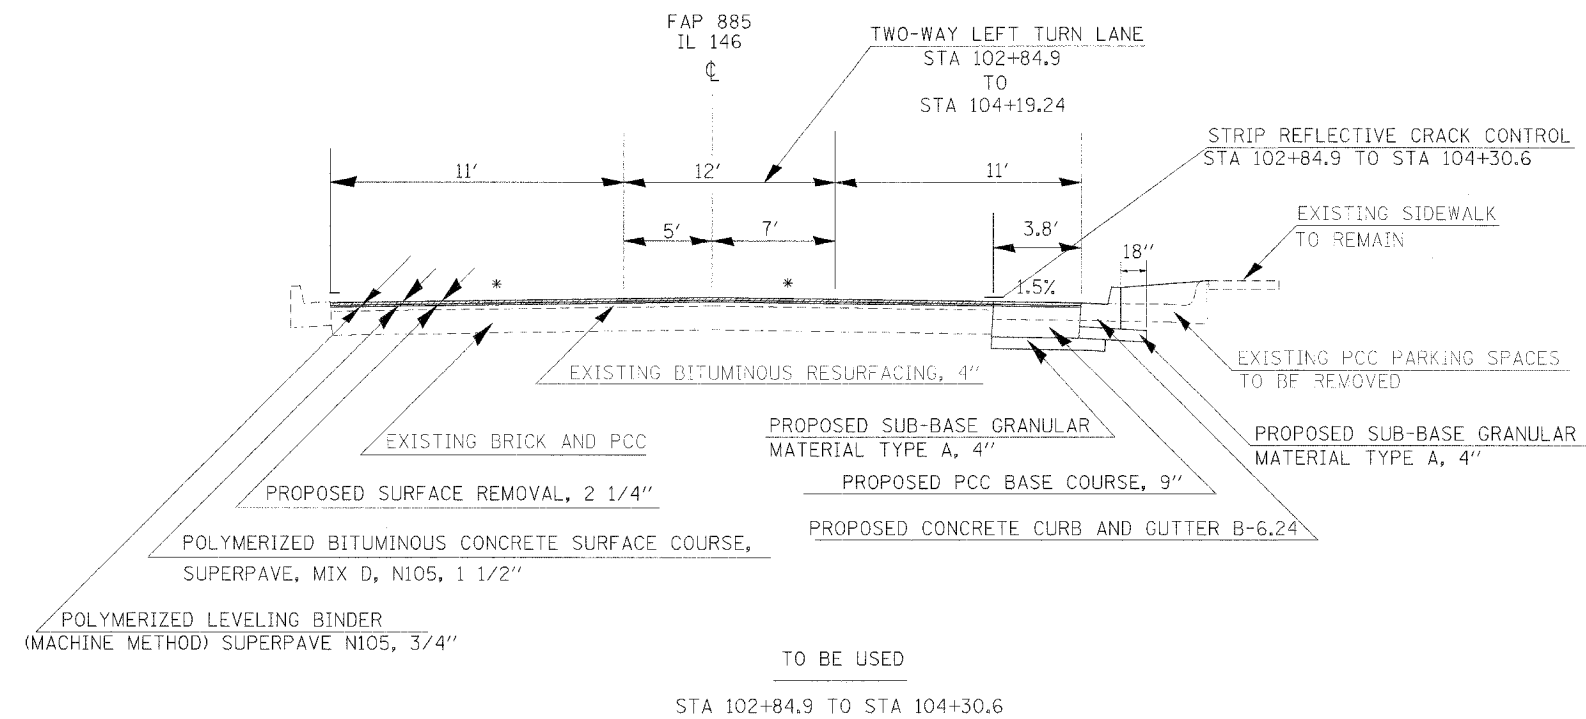

* MATCH EXISTING SLOPES