


```
PLOT DATE = 2/6/2006
FILE NAME = c:\projects\d902105\d902105.dwg
PLOT SCALE = 20.0000 / IN.
USER NAME = russellcf
```

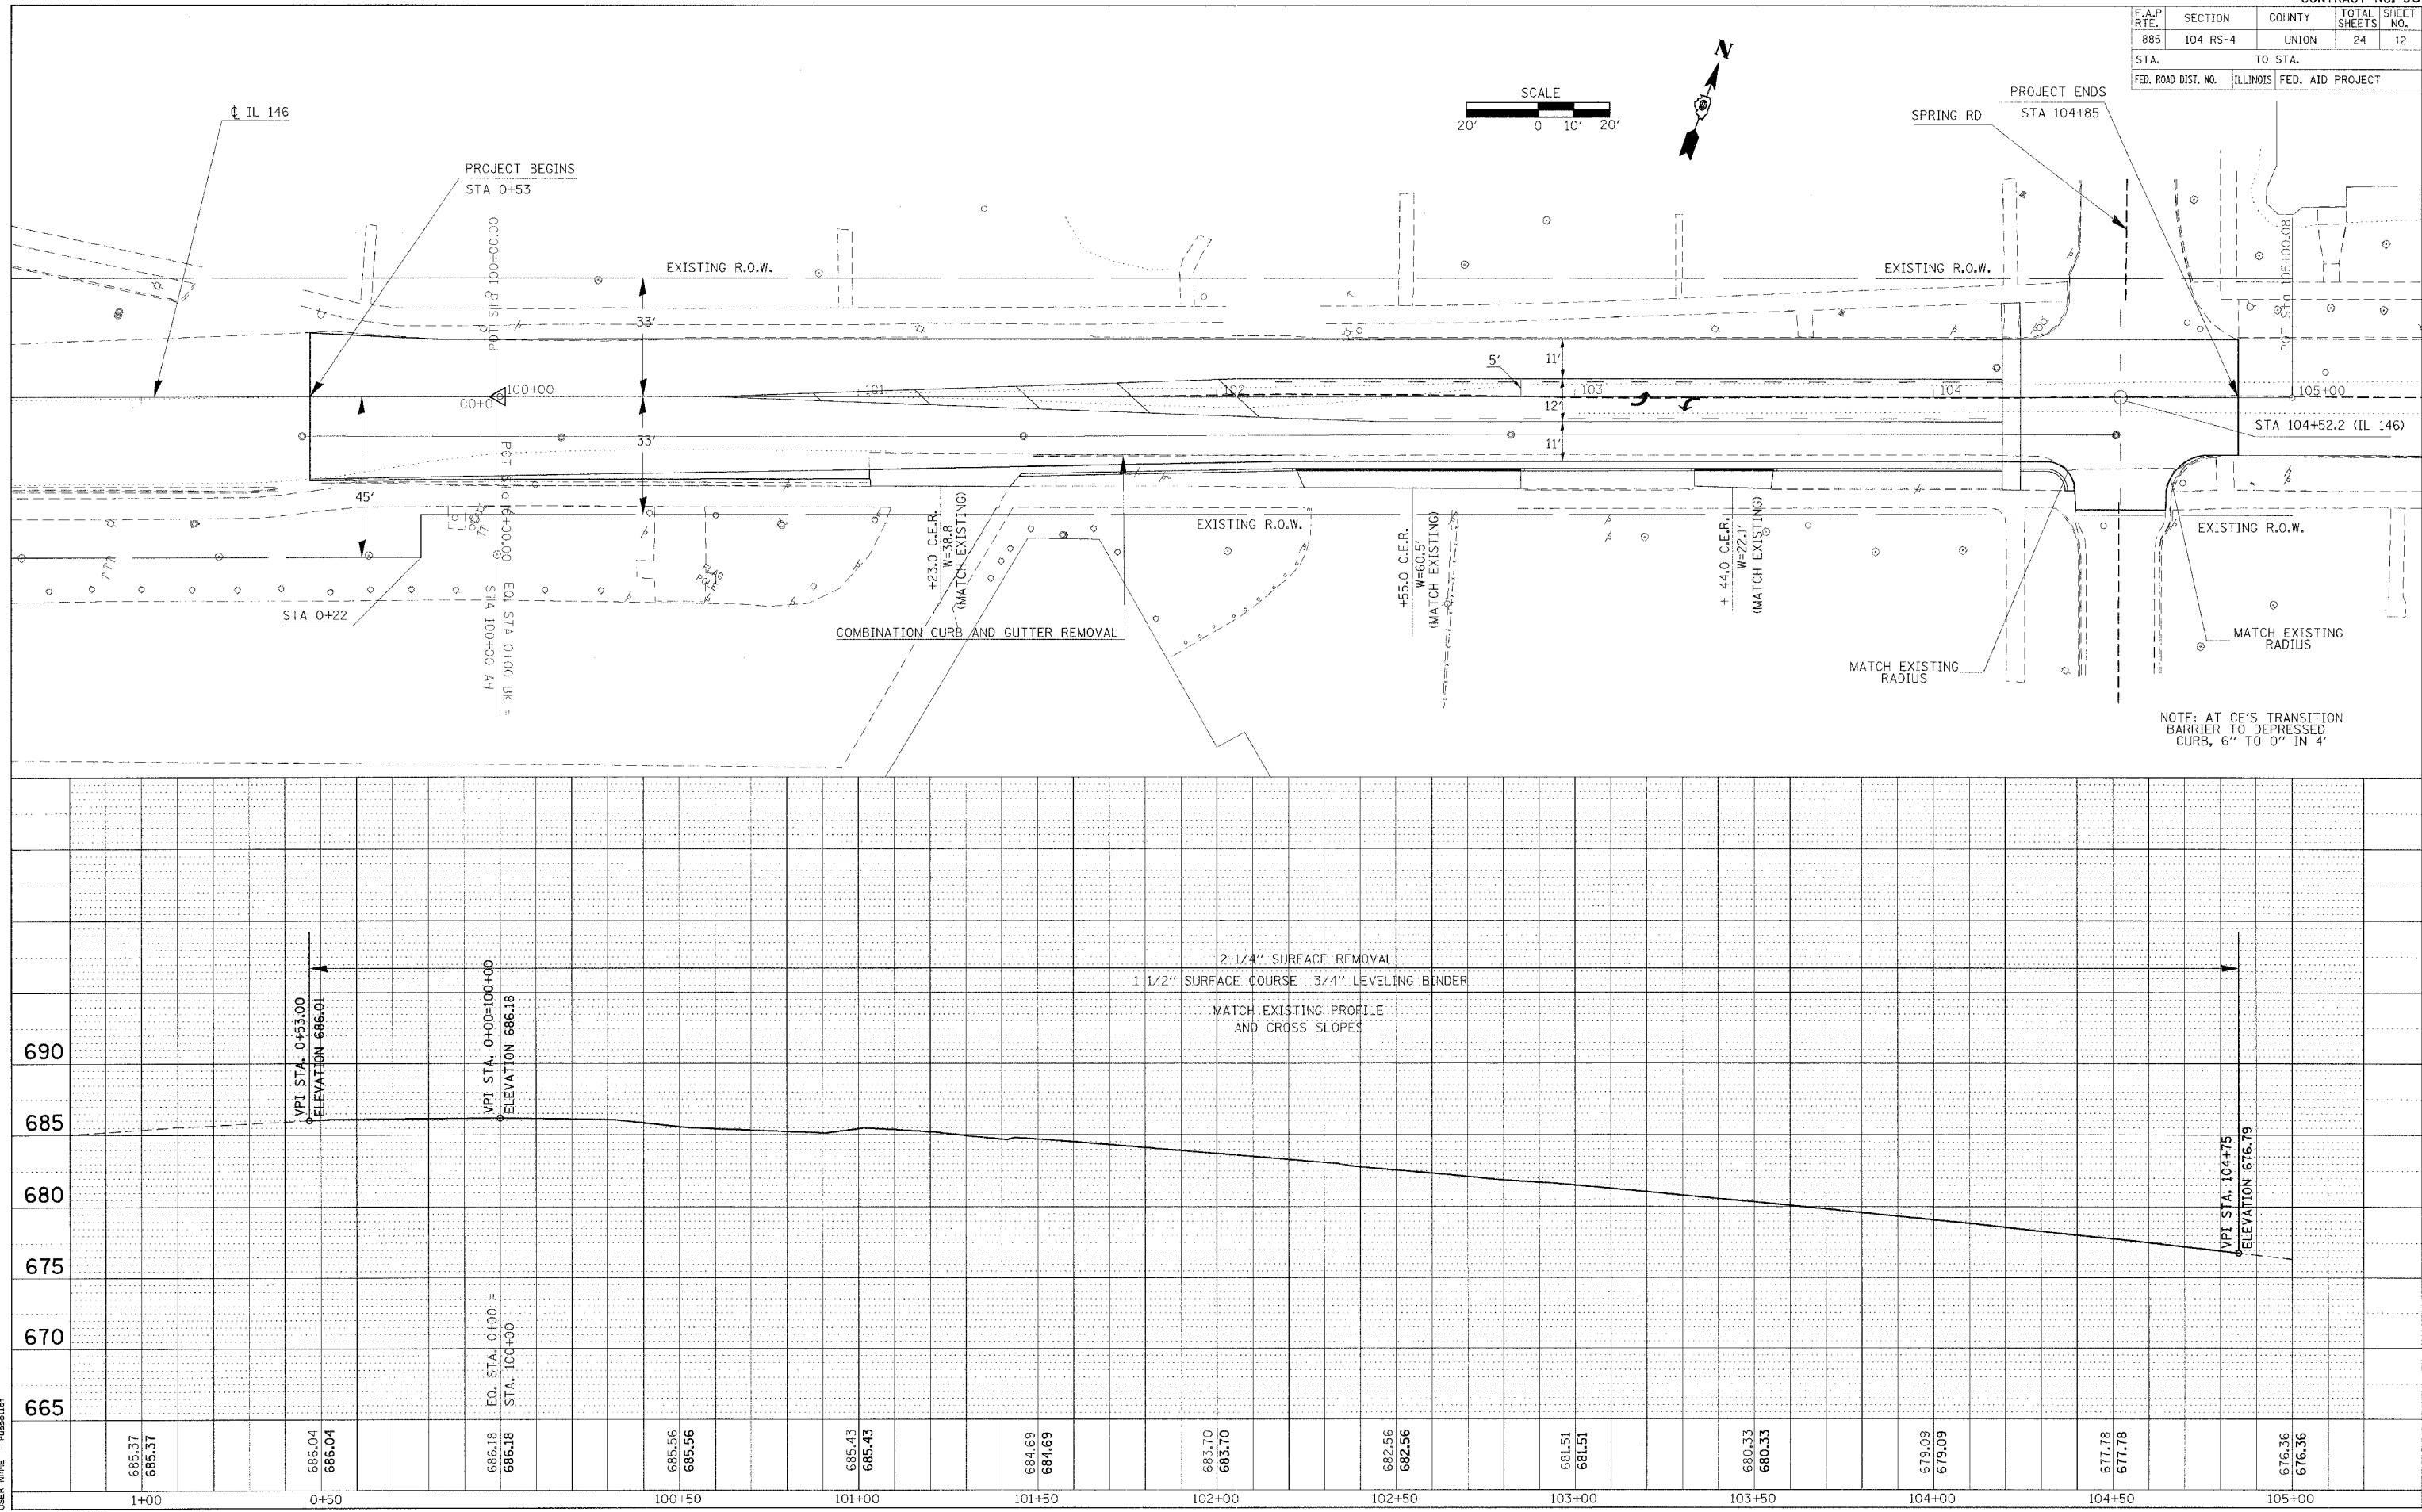

PLAN PROFILE IL 146