
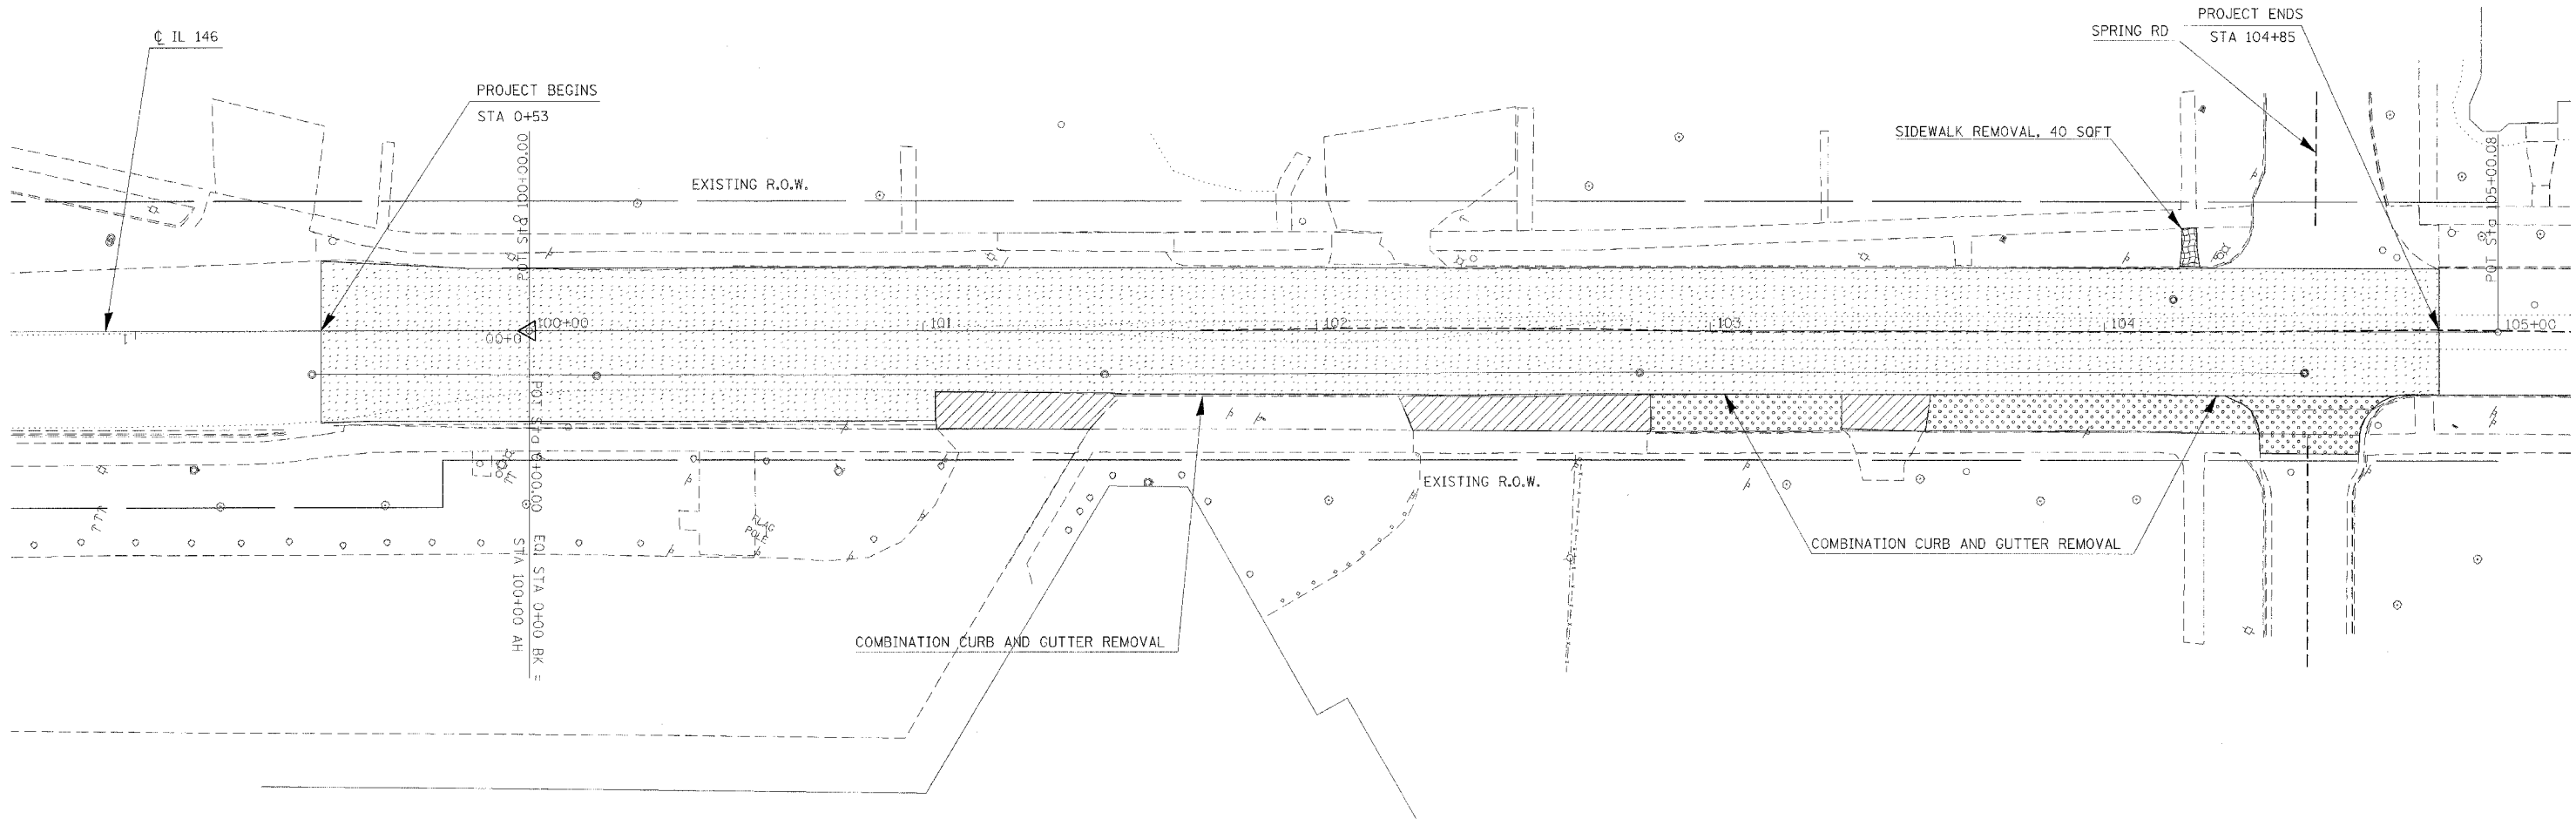


F.A.P. RTE.	SECTION	COUNTY	TOTAL SHEETS	SHEET NO.
885	104 RS-4	UNION	24	14
STA.		TO STA.		
FED. ROAD DIST. NO.		ILLINOIS FED. AID PROJECT		

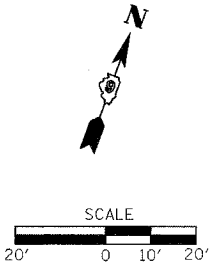

- BITUMINOUS SURFACE REMOVAL, 2 1/4"
- DRIVEWAY PAVEMENT REMOVAL
- PAVEMENT REMOVAL

PLOT DATE = 2/6/2006
FILE NAME = c:\projects\98914\98914.dgn
PLOT SCALE = 20.0000
USER NAME = rds106