
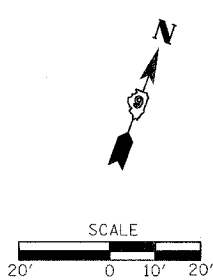


F.A.P. RTE.	SECTION	COUNTY	TOTAL SHEETS	SHEET NO.
885	104 RS-4	UNION	24	15
STA.		TO STA.		
FED. ROAD DIST. NO.		ILLINOIS	FED. AID PROJECT	

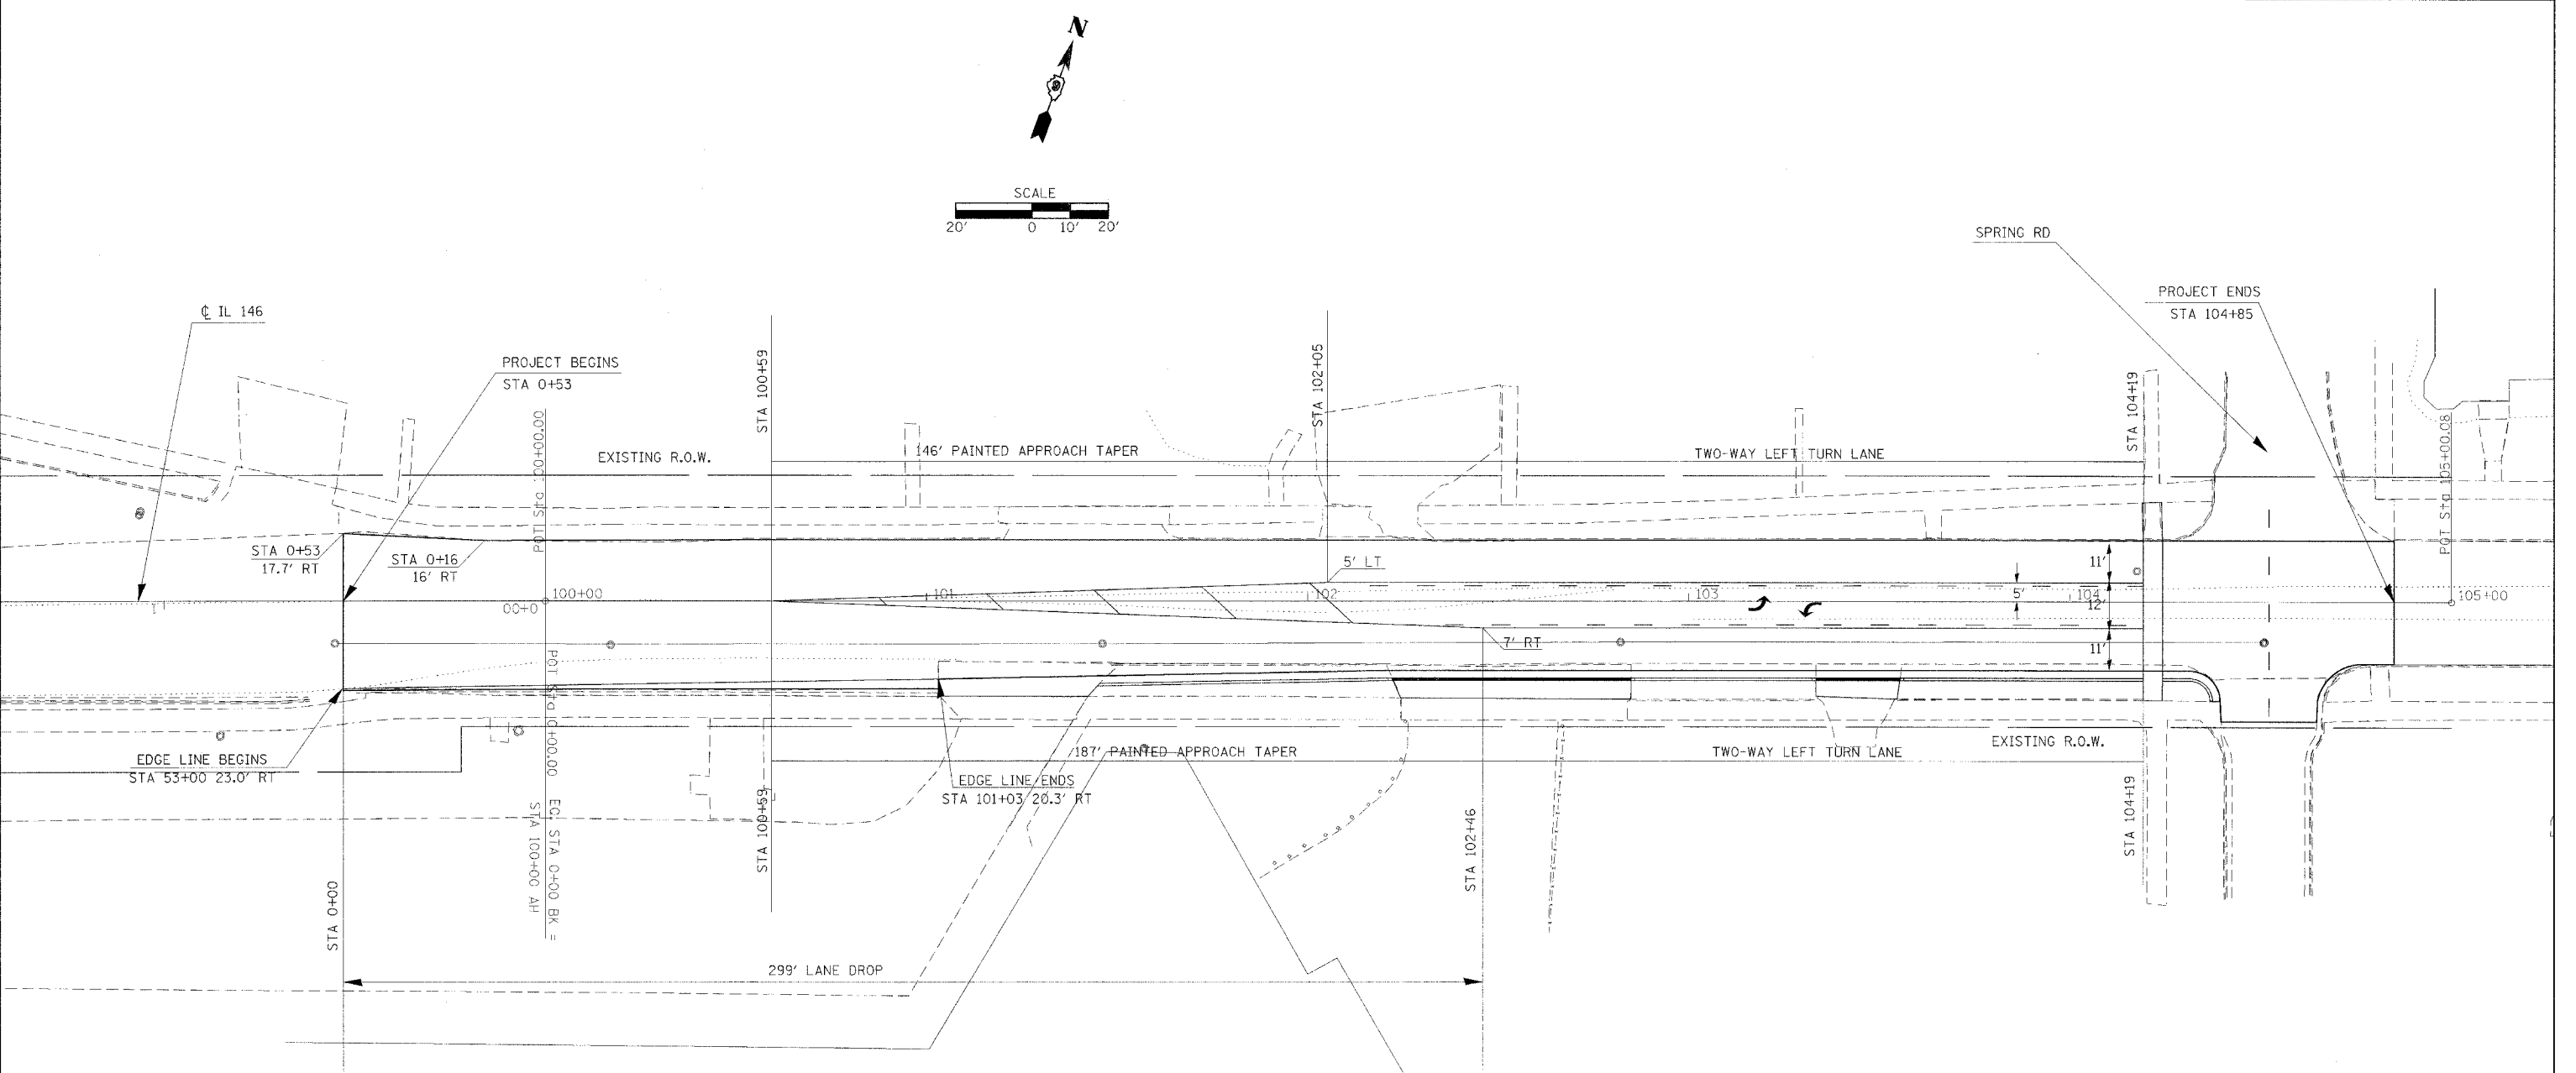

PLOT DATE = 2/6/2006
FILE NAME = \\rsd2105\c902105\c902105.dgn
PLOT SCALE = 30.0000' / 1" =
USER NAME = russellcf