
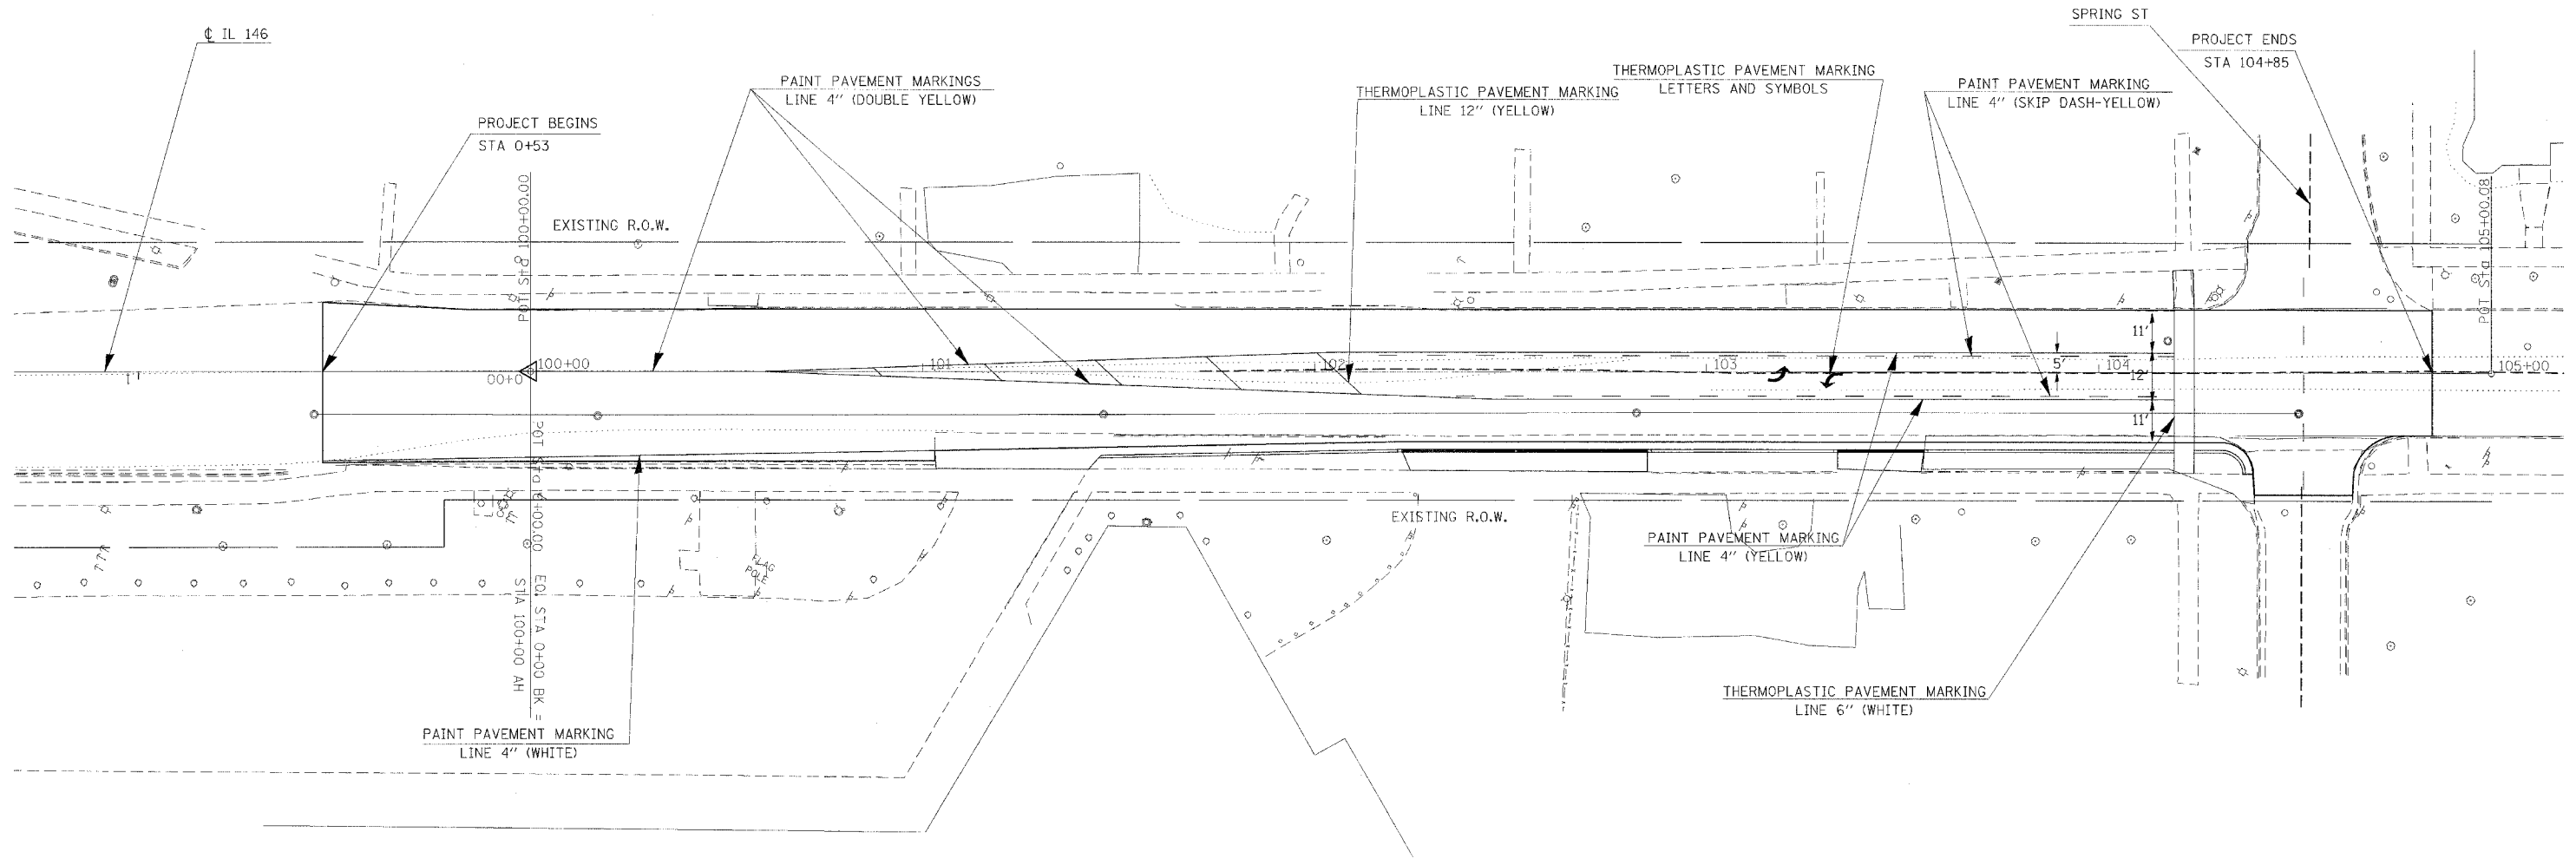


F.A.P. RTE.	SECTION	COUNTY	TOTAL SHEETS	SHEET NO.
885	104 RS-4	UNION	24	16
STA. TO STA.			FED. ROAD DIST. NO. ILLINOIS FED. AID PROJECT	

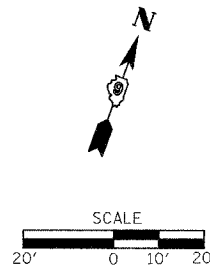

PLOT DATE = 2/6/2006
 FILE NAME = c:\p\proj\98914\98914.dgn
 PLOT SCALE = 20' = 1" IN
 USER NAME = jasonluf