


PLOT DATE = 1/31/2006
 FILE NAME = c:\p06\p06a\146\146a.dgn
 USER NAME = jrbauer

ORIGINAL	SURVEY	BY	DATE
NOTE BOOK	TEMP		
NO.	AREAS CHECKED		

FINAL	SURVEY	BY	DATE
NOTE BOOK	TEMP		
NO.	AREAS CHECKED		

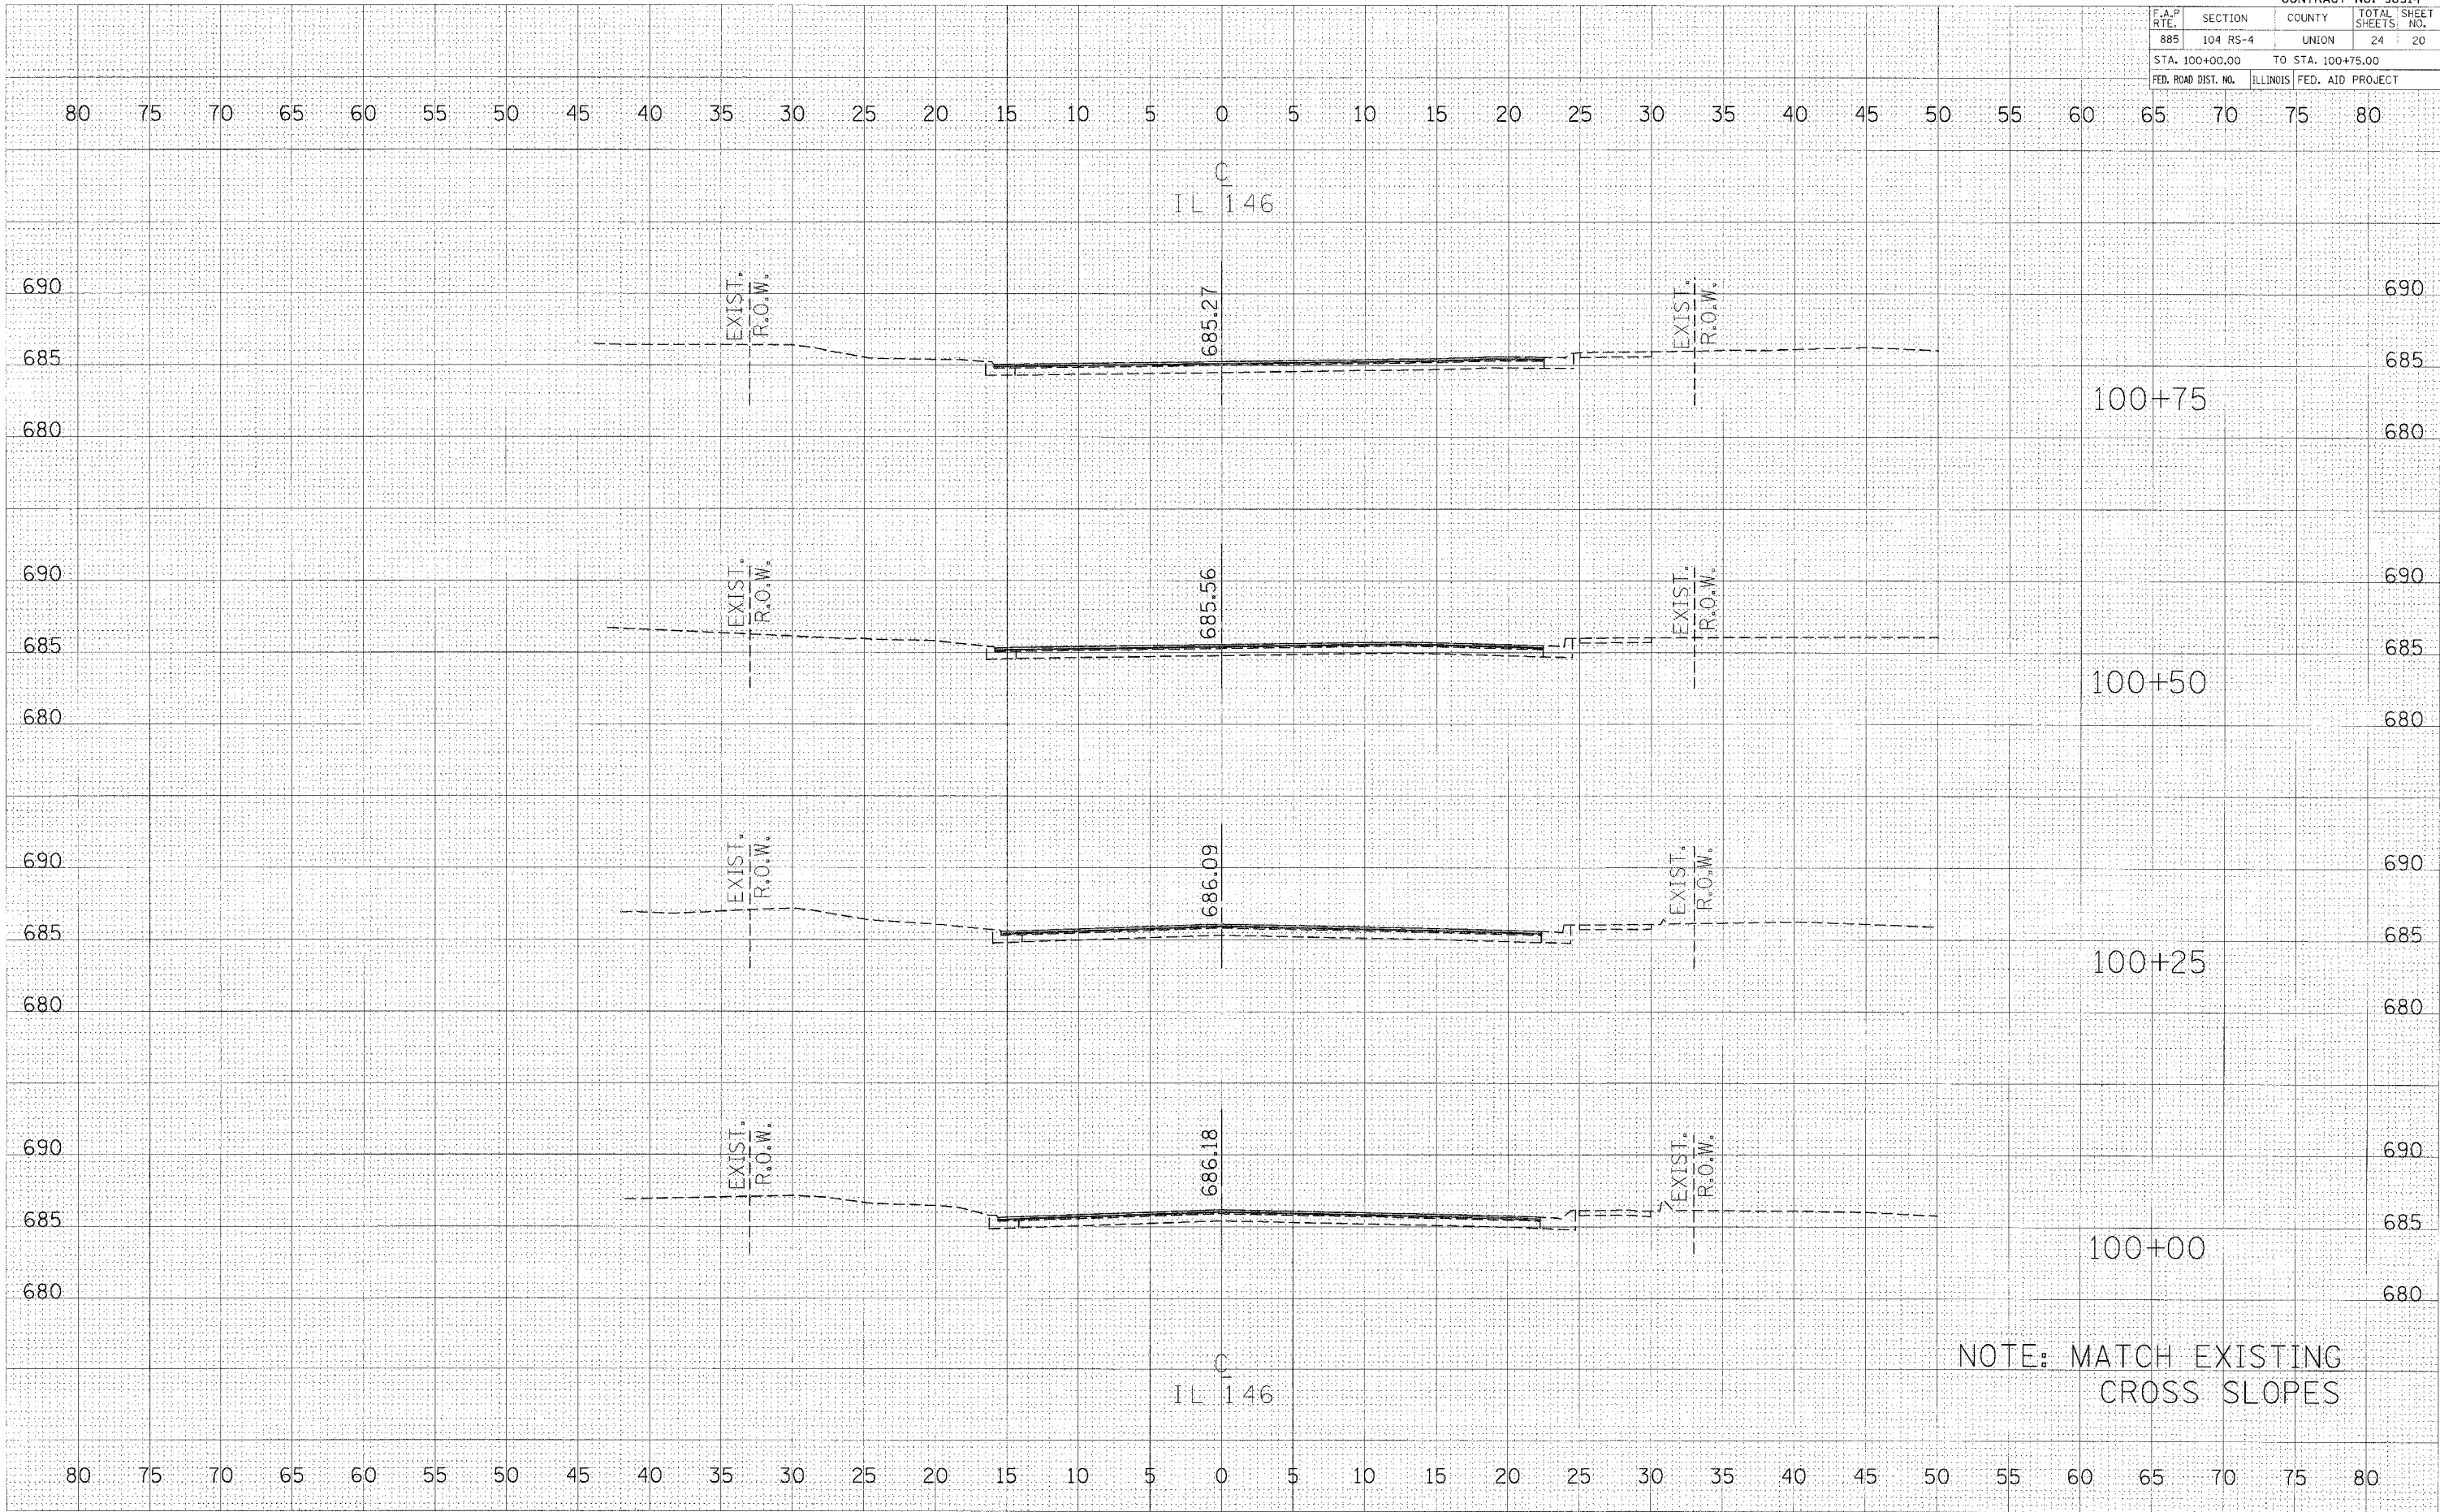

CROSS SECTIONS ILLINOIS 146

CONTRACT NO. 98914			
F.A.P. RTE.	SECTION	COUNTY	TOTAL SHEET SHEETS, NO.
885	104 RS-4	UNION	24 20
STA. 100+00.00		TO STA. 100+75.00	
FED. ROAD DIST. NO.	ILLINOIS	FED. AID PROJECT	