


STATE OF ILLINOIS
DEPARTMENT OF TRANSPORTATION

ROUTE NO.	SECTION	COUNTY	SHEET NO.	TOTAL SHEETS
	*	Winnebago	36	8
FED. ROAD DIST. NO. 7		ILLINOIS	FED. AID PROJECT	

* Section (5VB,5HB,1-2HB)M

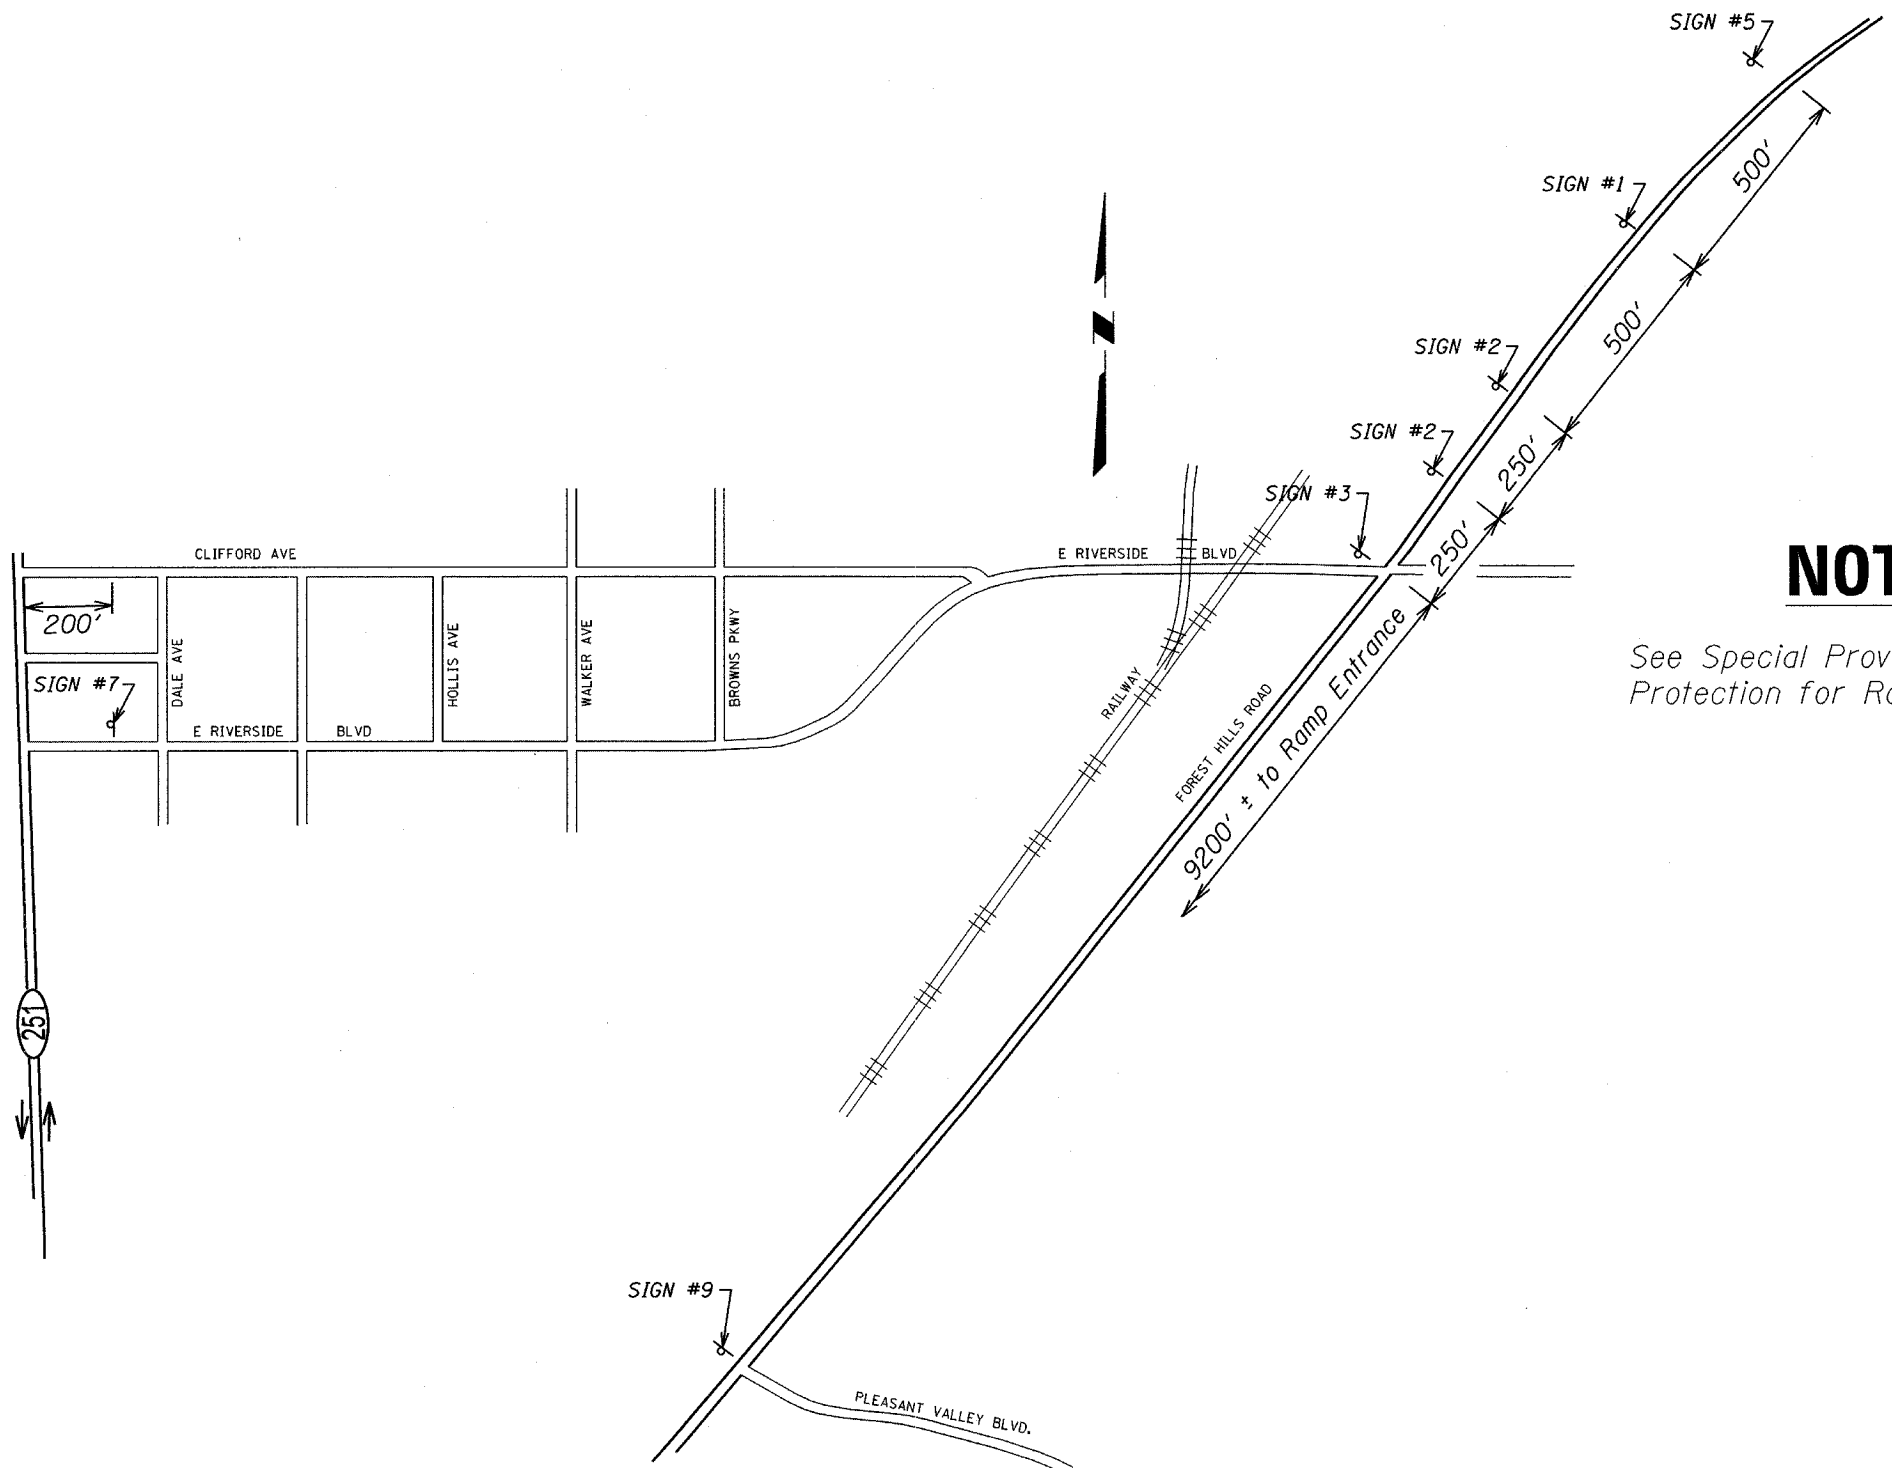

NOTES

See Special Provision for "Traffic Control and Protection for Road Closure" for additional requirements.

DETOUR SIGNING PLAN - SN 101-0123

North Portion Shown - See Sheet 7 of 36 for Additional Signing

TRAFFIC CONTROL PLAN
Forest Hills Road Ramp Over
F.A.P. 303 & F.A.P. 738 (IL 251)
SECTION (5VB,5HB,1-2HB)M
WINNEBAGO COUNTY
SN 101-0123

DESIGNED
CHECKED
DRAWN
CHECKED