

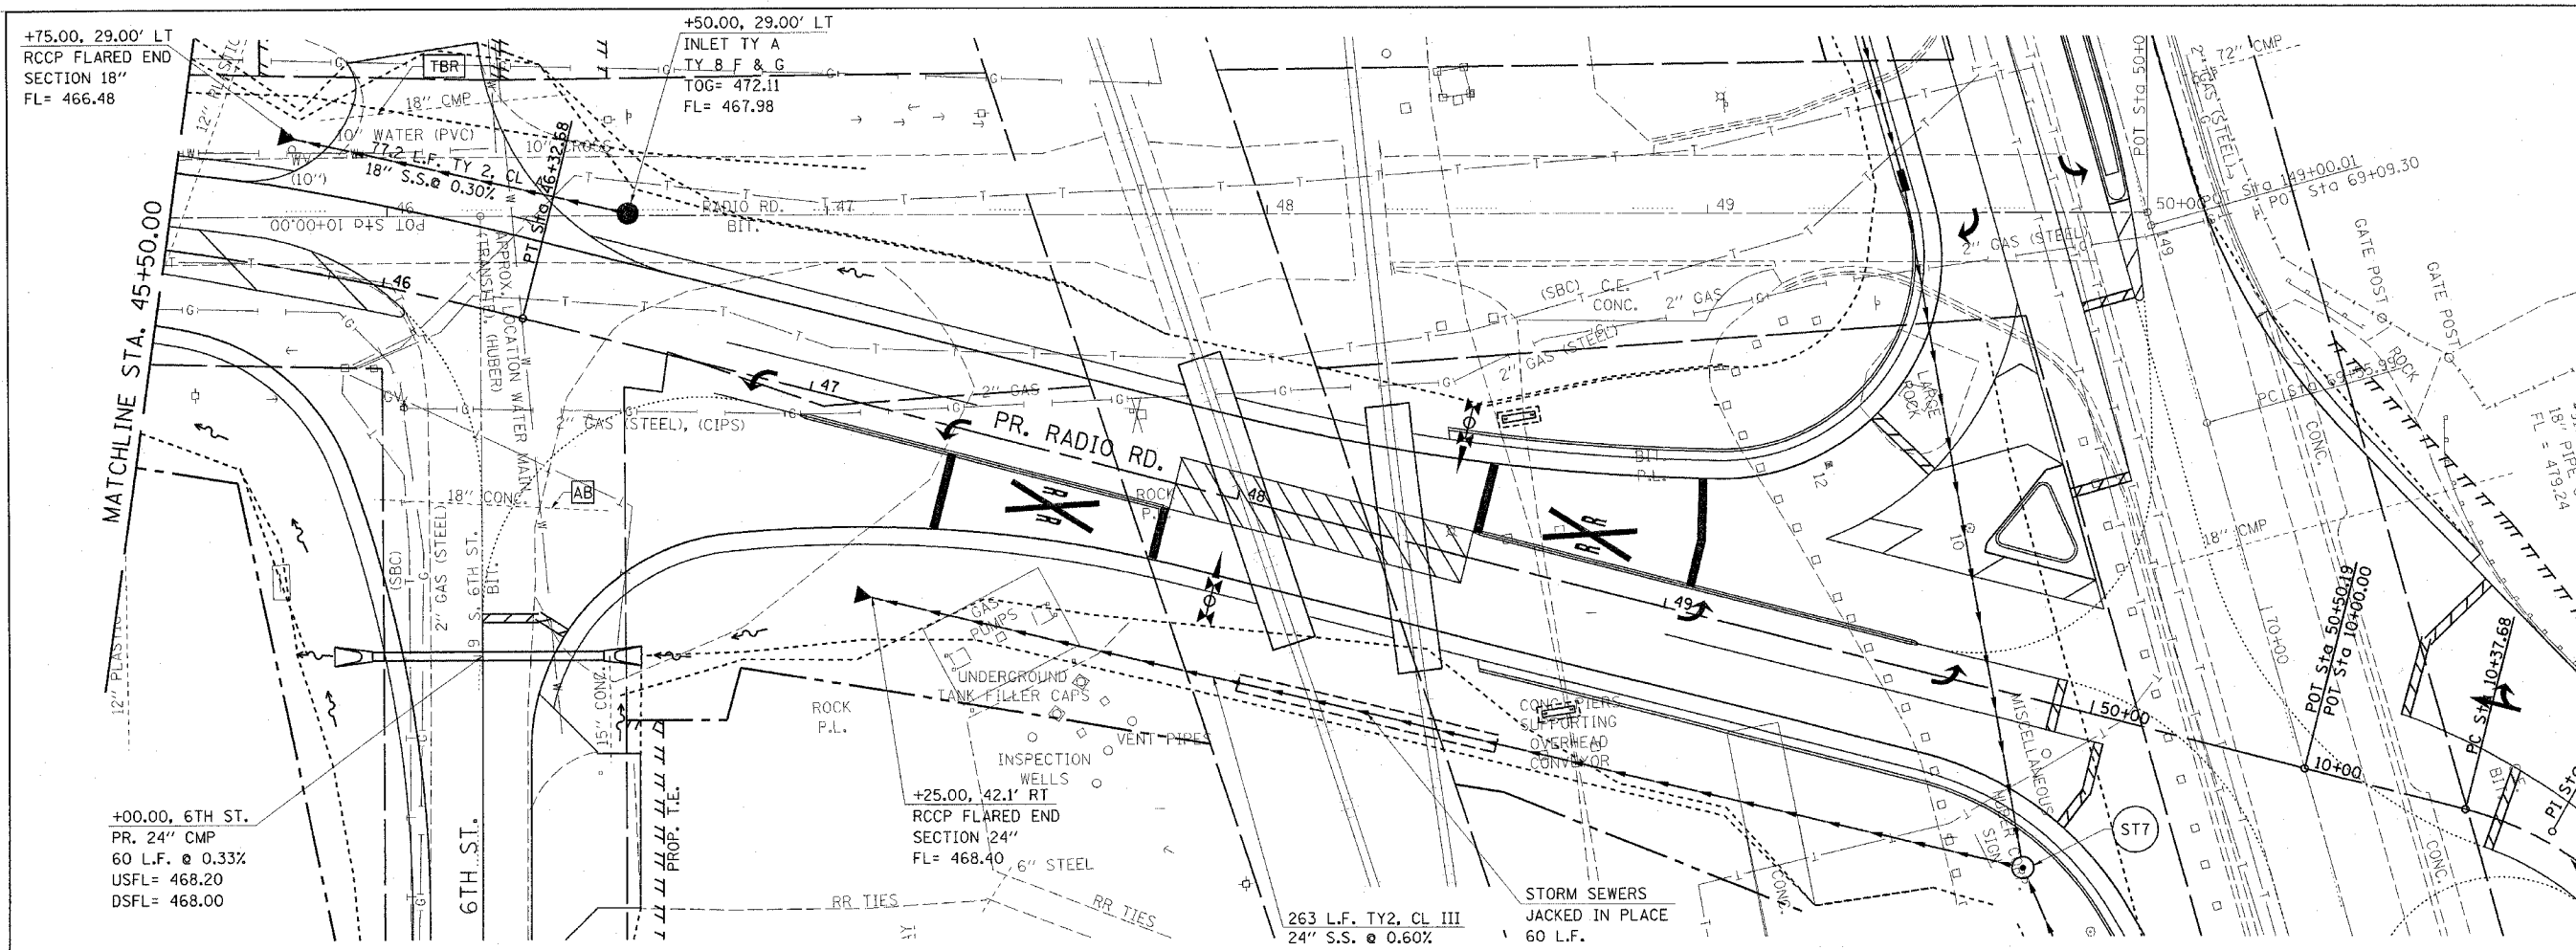


F.A.P. RTE.	SECTION	COUNTY	TOTAL SHEETS	SHEET NO.
502	*	ADAMS	315	50
STA.		TO STA.		
FED. ROAD DIST. NO.		ILLINOIS FED. AID PROJECT		
* (53RS-7, PIR-2)IN, TS				
CONTRACT NO. 72897				

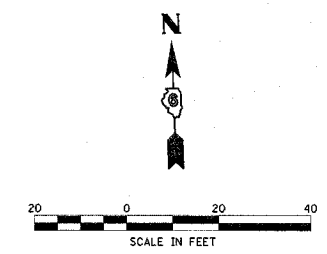

ST7 70+41.95, 67.8' RT (IL 57) =
 49+93.69, 37.77' RT. (PR. RADIO RD.)
 MANHOLE TY A
 4' DIA., TY 8 F & G
 RIM= 480.00
 FL= 475.39 (N)
 FL= 474.20 (S)
 FL= 469.21 (W)

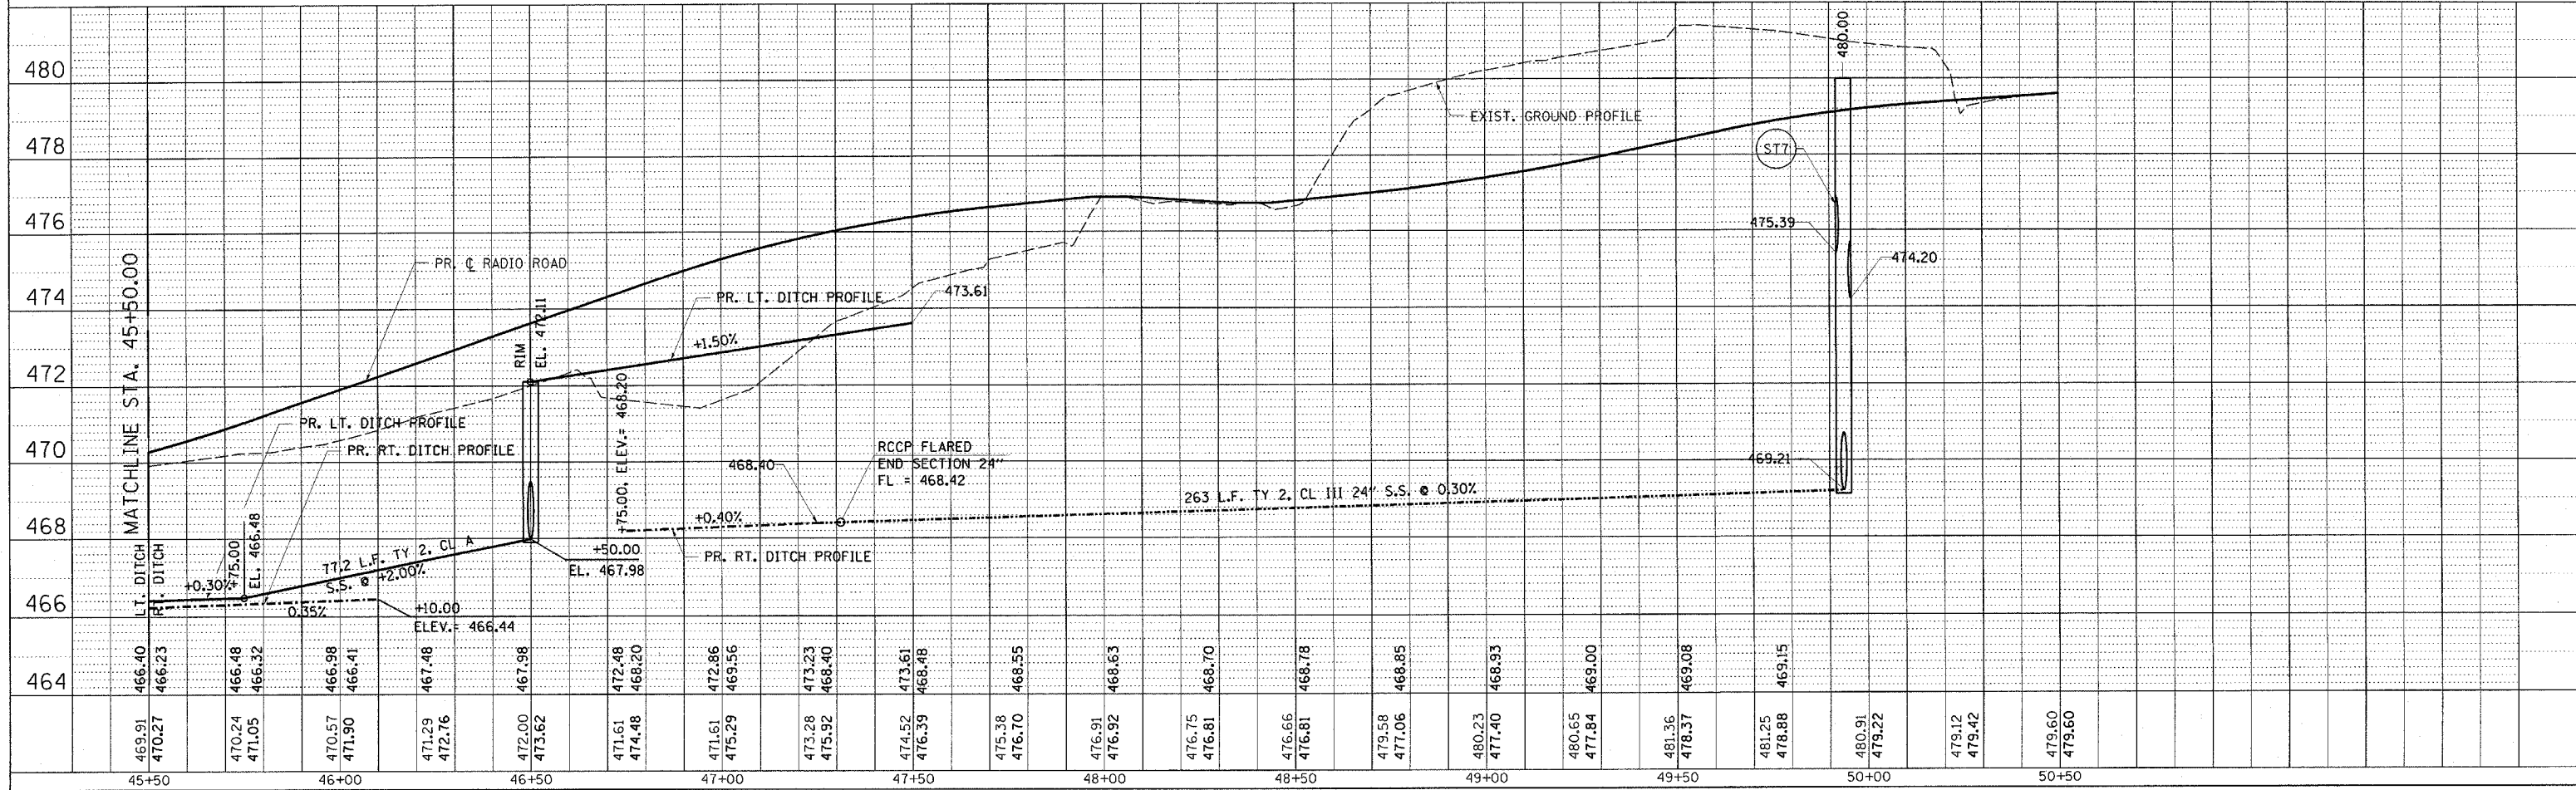

PLAN	SURVEYED	DATE
	PLOTTED	
	CHECKED	
	BY	
	NO. OF WAY CHECKED	
	CADD FILE NAME	
	NO.	

PROFILE	SURVEYED	DATE
	PLOTTED	
	CHECKED	
	BY	
	NO. OF WAY CHECKED	
	STRUCTURE NOTATIONS	
	NO.	

*DGN-SPEC
 *DATE-TIME
 *REF01