



F.A.P. RTE.	SECTION	COUNTY	TOTAL SHEETS	SHEET NO.
502	*	ADAMS	315	98
STA.		TO STA.		
FED. ROAD DIST. NO.		ILLINOIS	FED. AID PROJECT	
• (53RS-7, P(RS-2)IN, TS CONTRACT NO. 72897				

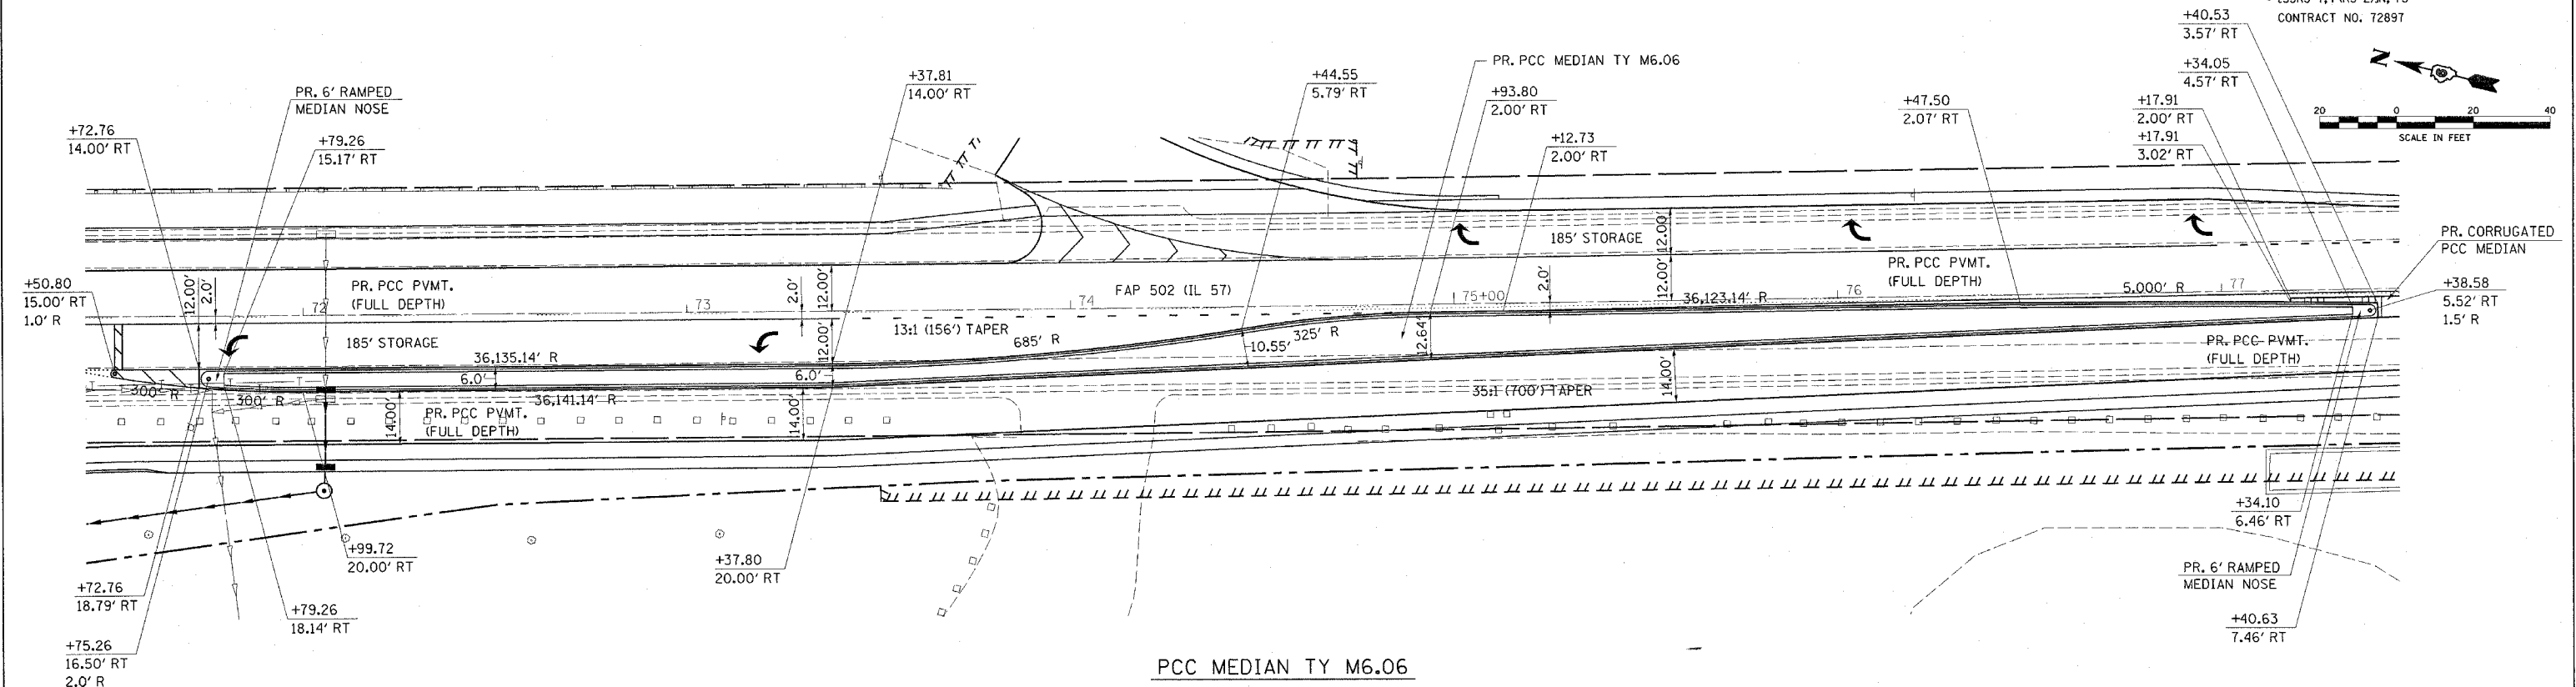

PCC MEDIAN TY M6.06

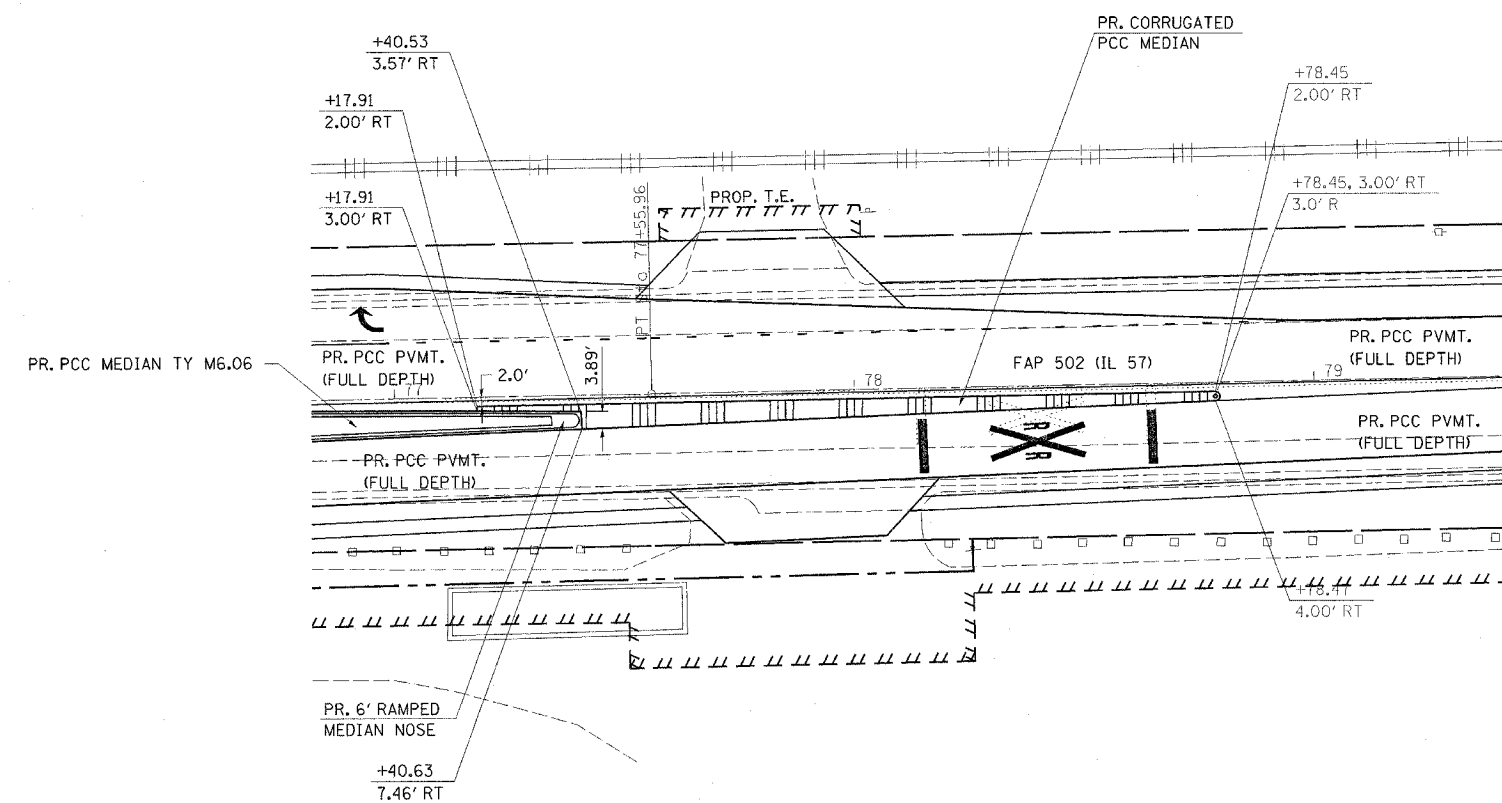

CORRUGATED PCC MEDIAN

REVISIONS		ILLINOIS DEPARTMENT OF TRANSPORTATION	
NAME	DATE	MEDIAN DETAIL	
		PR. PCC MEDIAN TY M6.06	
		PR. CORRUGATED PCC MEDIAN	
		STA. 71+72.76 - 78+79.45	
		FAP 502 (IL 57)	
		SCALE: VERT.	DRAWN BY TMJ
		HORIZ.	CHECKED BY MEB
		DATE 07-27-04	

c:\projects\d653004\ppsheets.dgn
2/2/2005
*REF01