


FINAL	SURVEYED	BY	DATE
NOTE BOOK	TEMP. PAVEMENT		
AREAS	STAGE I		
AREAS CHECKED			

ORIGINAL	SURVEYED	BY	DATE
NOTE BOOK	TEMP. PAVEMENT		
AREAS	STAGE I		
AREAS CHECKED			

z:\projects\0653004\woolpert_080204\SI XSHTS.DGN
2/3/2005

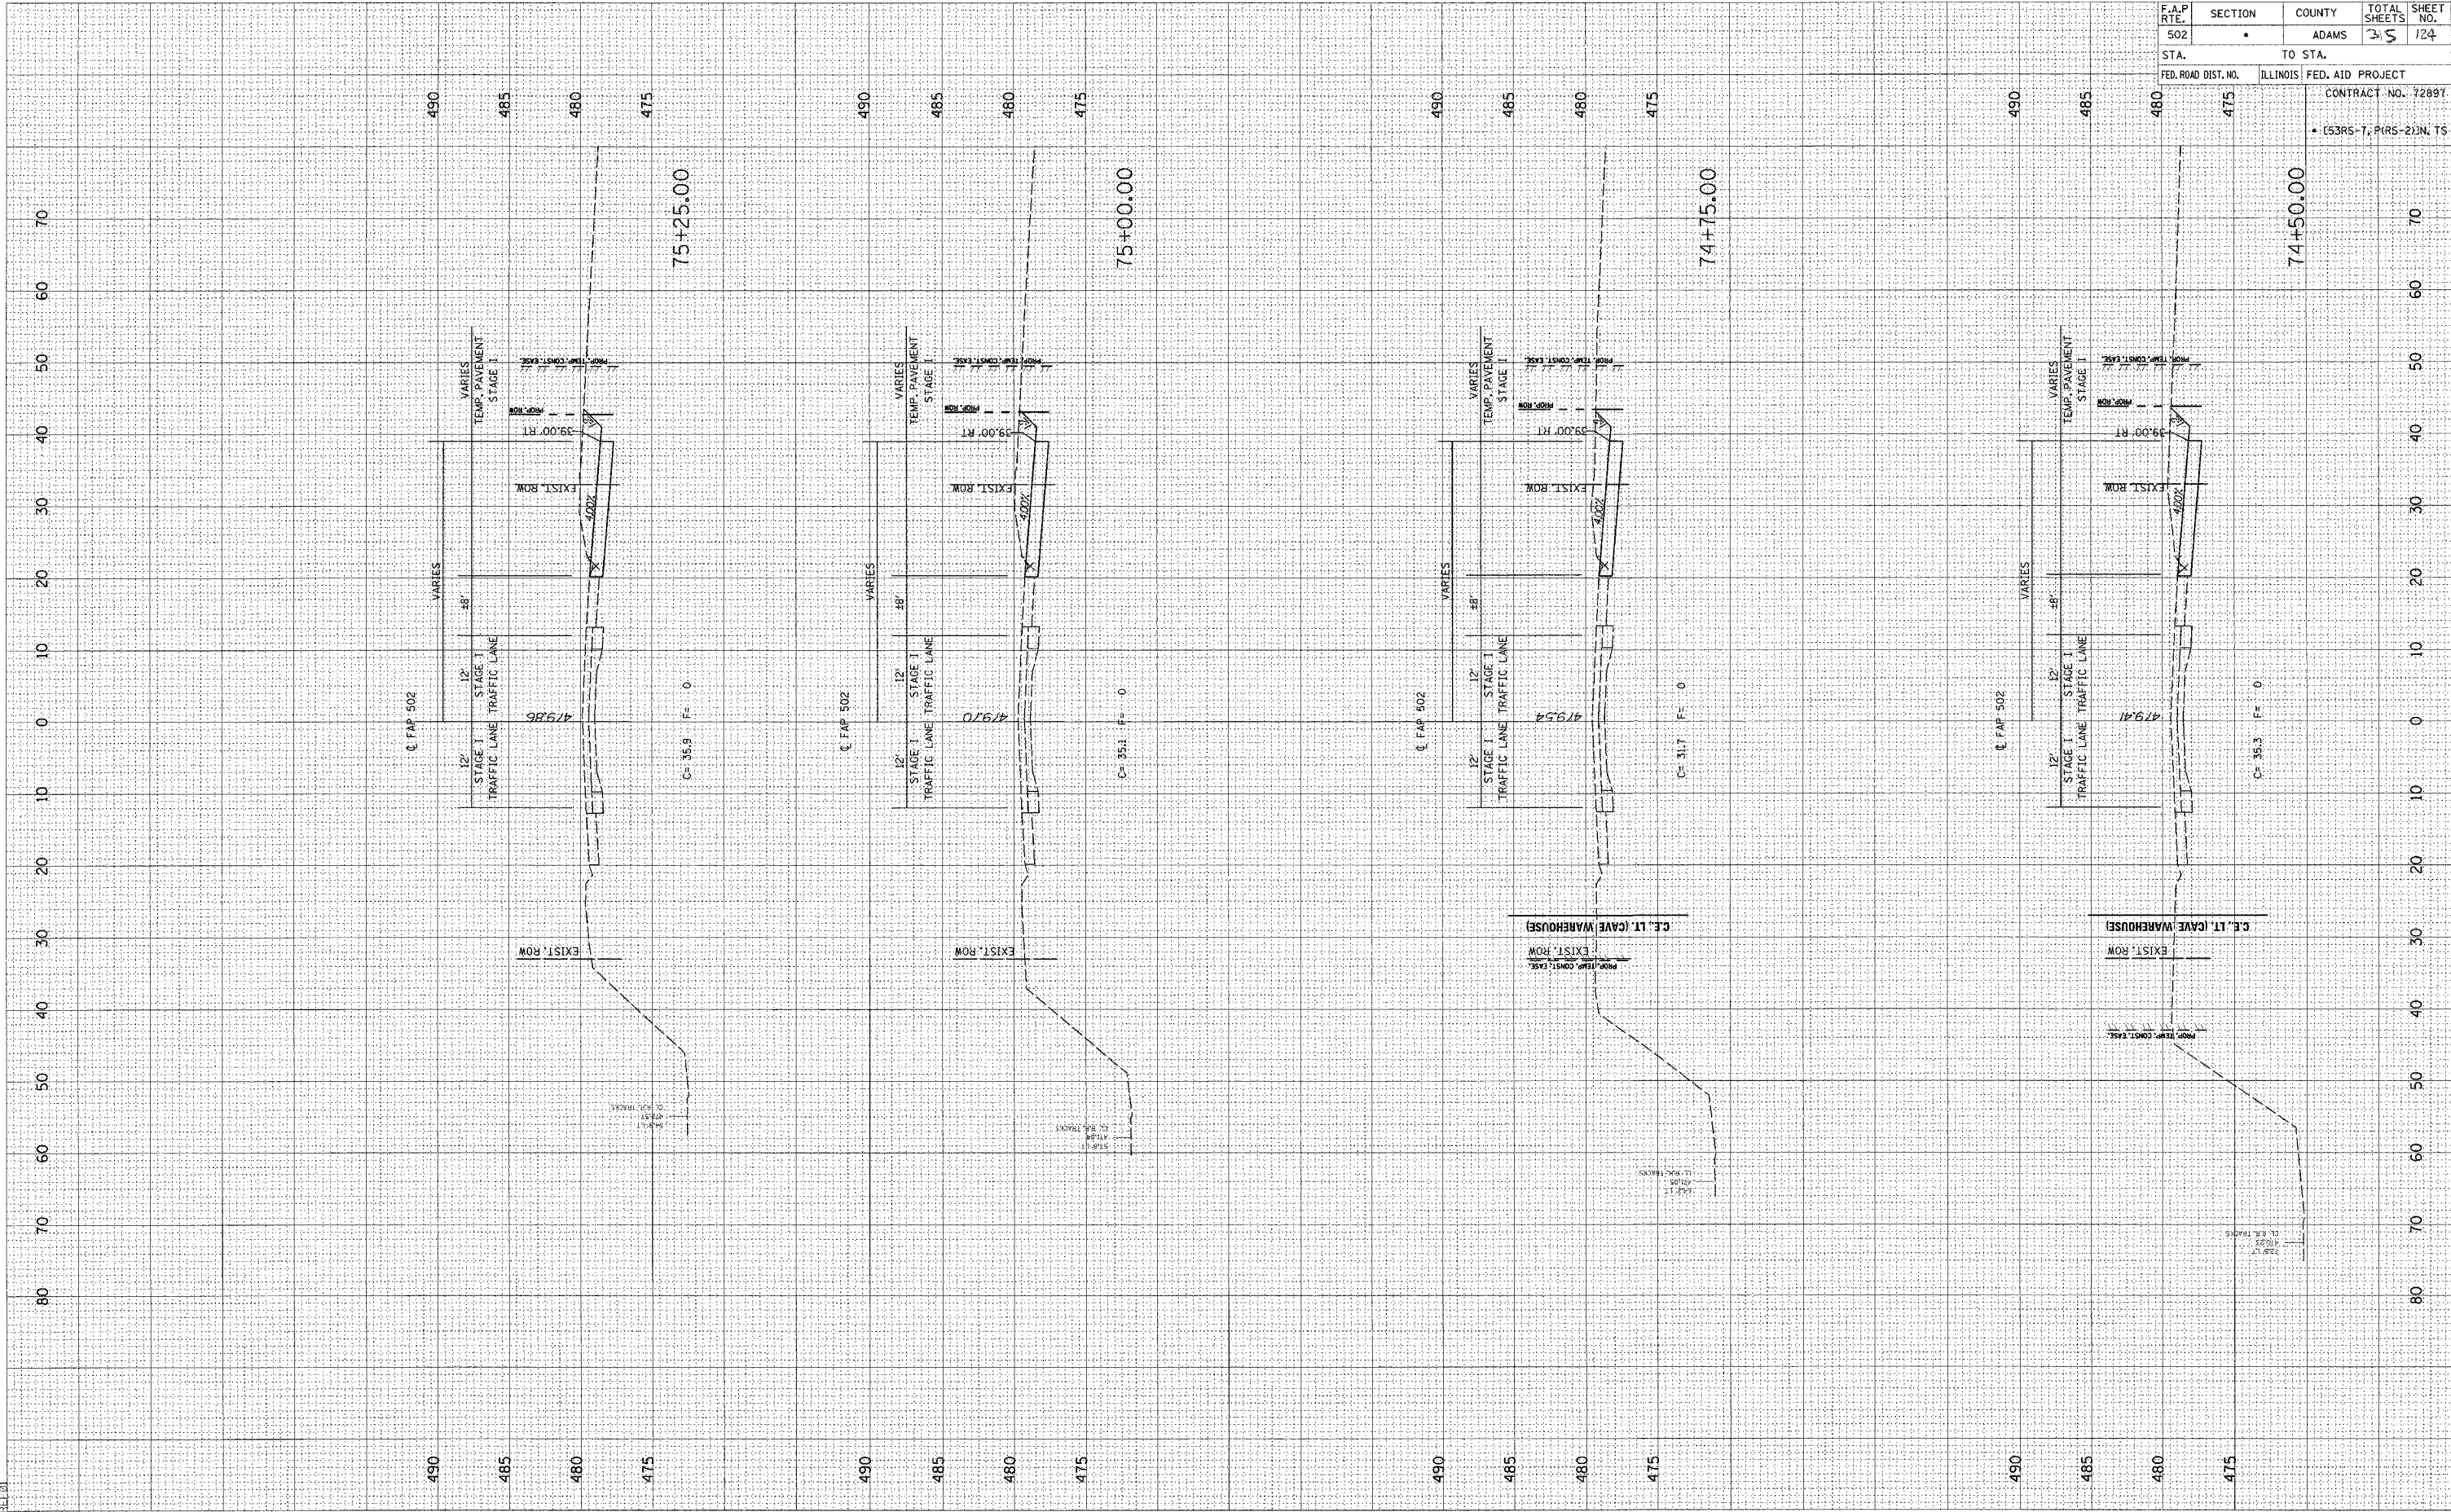

F.A.P. RTE.	SECTION	COUNTY	TOTAL SHEETS	SHEET NO.
502	*	ADAMS	35	124
STA.	TO STA.			
FED. ROAD DIST. NO.	ILLINOIS	FED. AID PROJECT	CONTRACT NO. 72897	

• (53RS-7, PRS-2)IN, TS