


FINAL	SURVEYED	BY	DATE
NOTE BOOK	TEMPLATE		
AREAS	CHECKED		
NO.			

ORIGINAL	SURVEYED	BY	DATE
NOTE BOOK	TEMPLATE		
AREAS	CHECKED		
NO.			

c:\projects\0653004\woolpert,060204\30 xshs\060204\30 xshs.dgn
2/3/2005

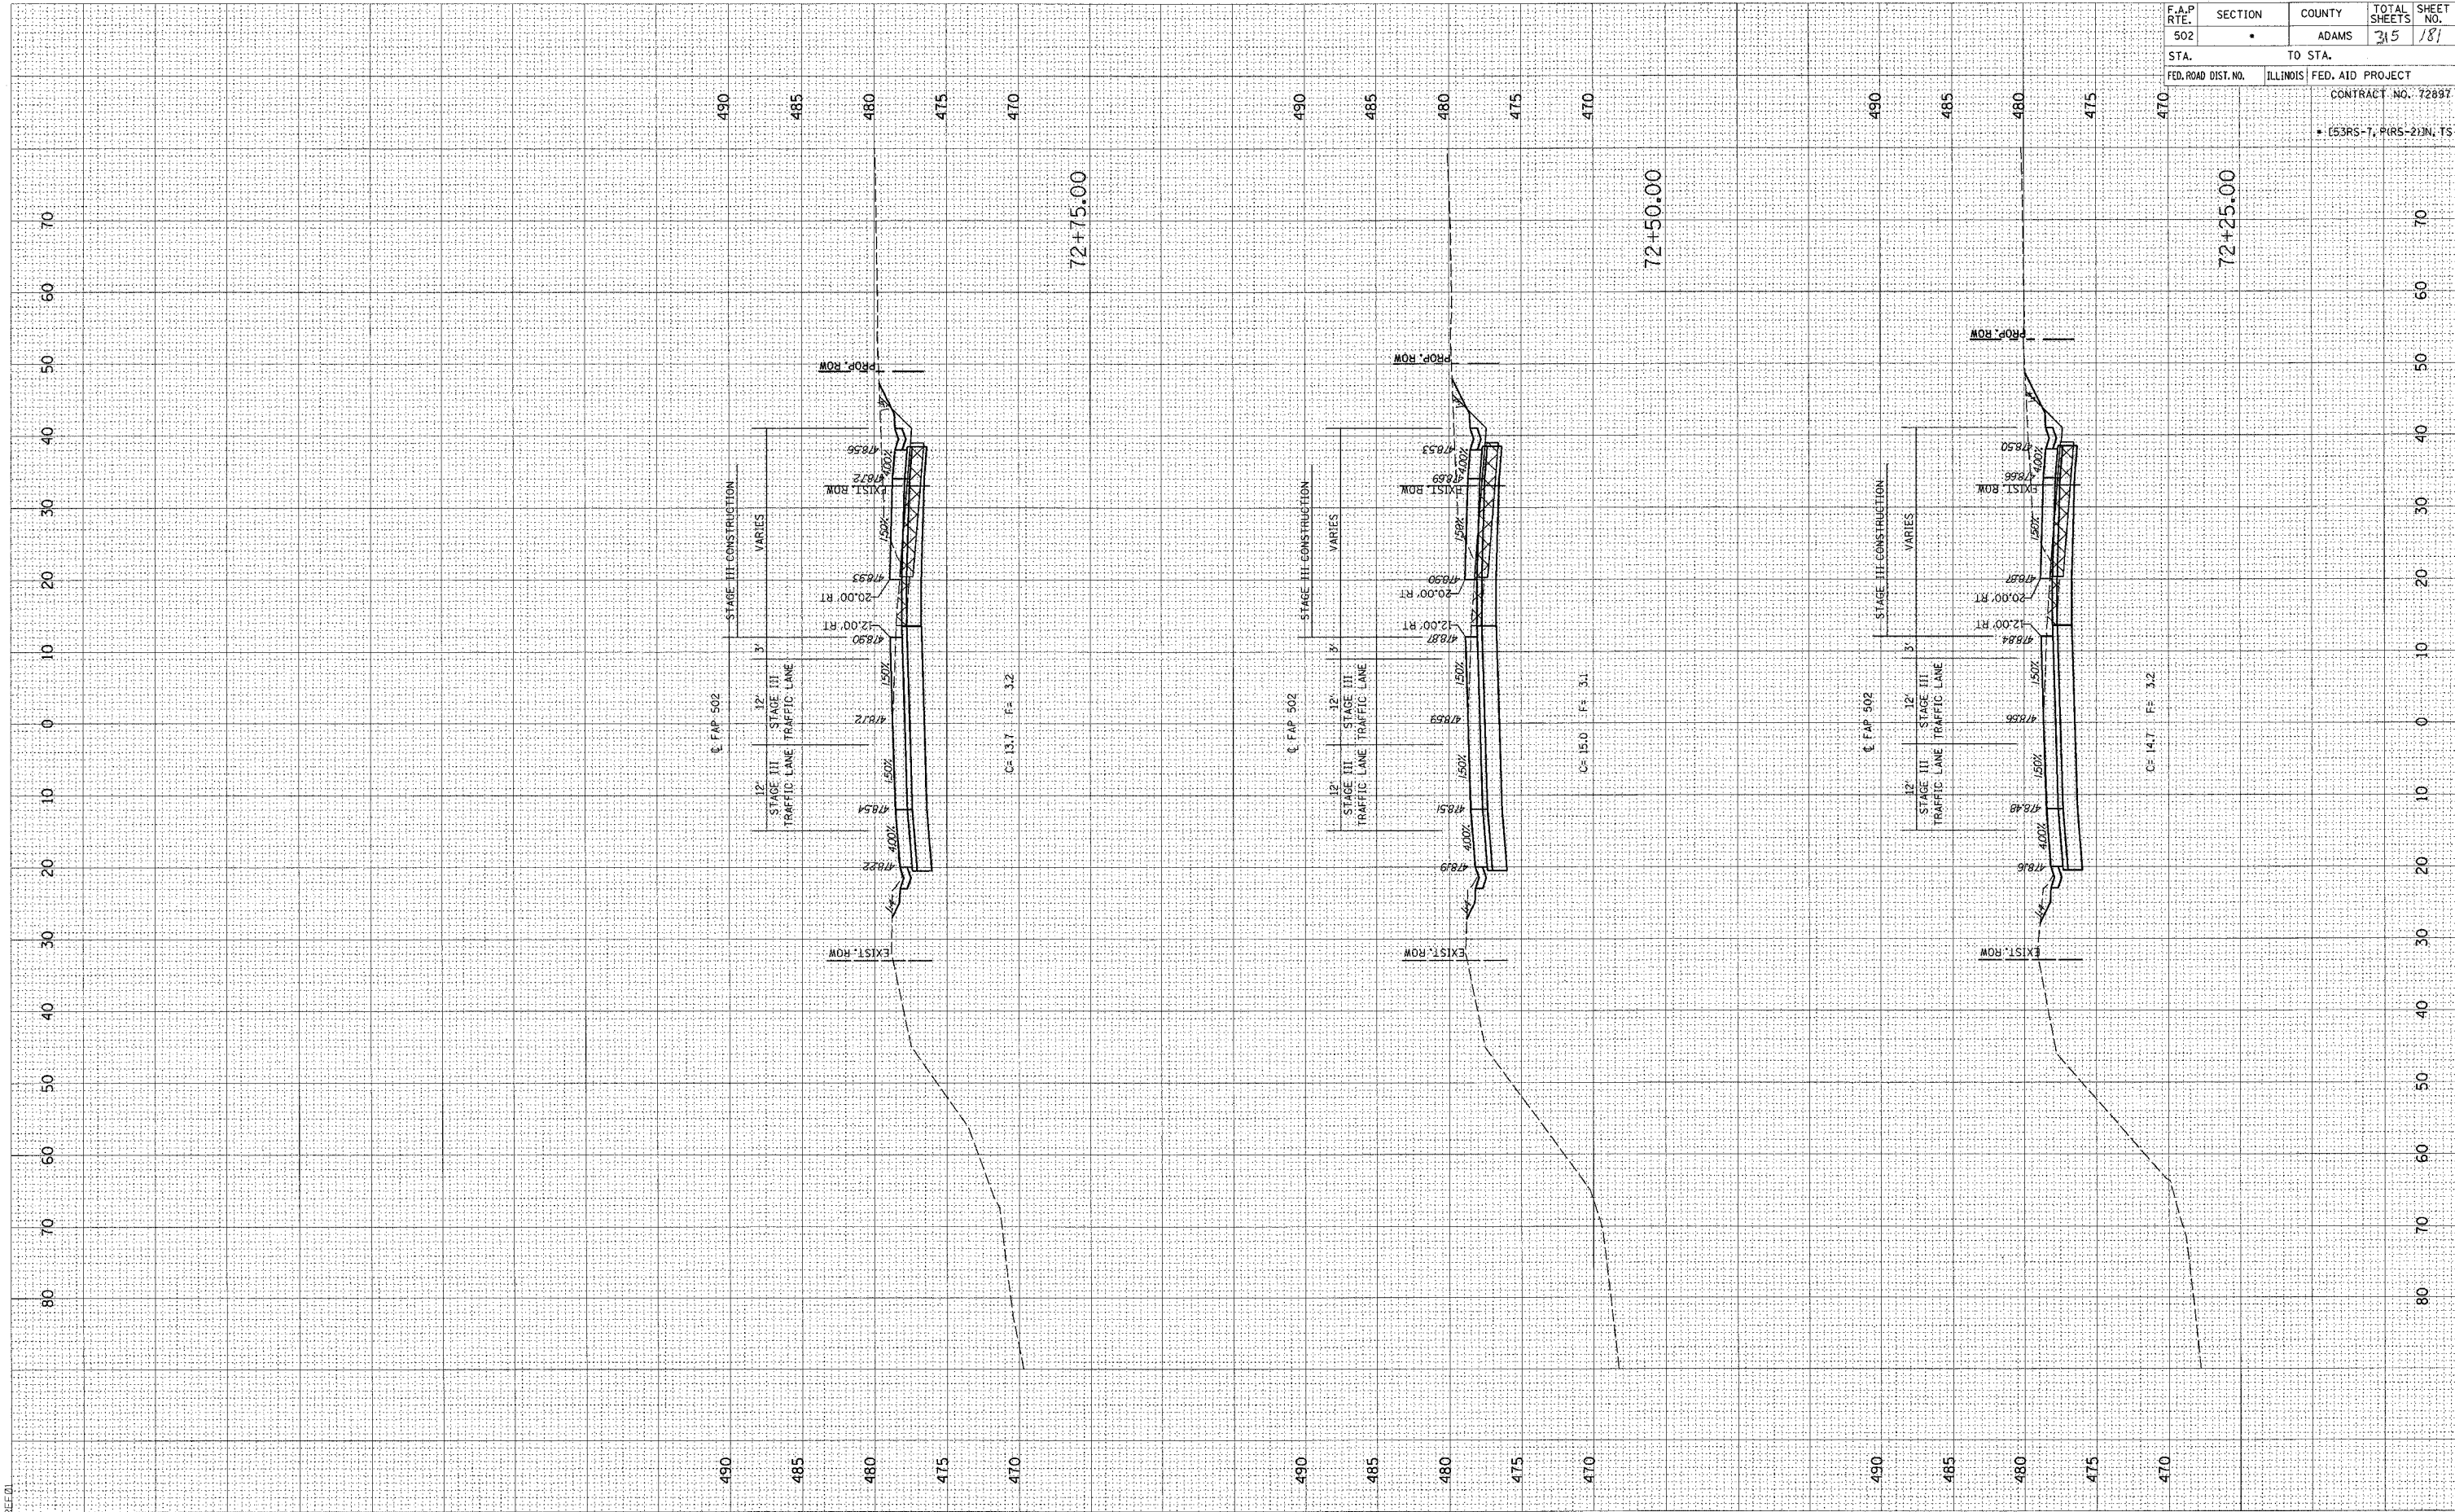

F.A.P. RTE.	SECTION	COUNTY	TOTAL SHEETS	SHEET NO.
502	•	ADAMS	315	181
STA.	TO STA.	FED. AID PROJECT		
FED. ROAD DIST. NO.	ILLINOIS	CONTRACT NO. 72897		
		• (53RS-T, PIRS-2)IN, TS		