


THE COST OF FURNISHING AND INSTALLING THE 1" PREMOLDED EXPANSION JOINT FILLER SHALL BE INCIDENTAL TO THE COST OF THE DRIVEWAY PAVEMENT.

EXIST. AGG. OR EARTH SURF. - CONSTRUCT AGG. SURF. COURSE, TYPE A, 8"

EXIST. PCC PAVT. - CONSTRUCT PCC DRIVEWAY PAVT., 6" PRIVATE, 8" COMMERCIAL EXIST. BIT. SURF. - CONSTRUCT 2" INCIDENTAL BIT. SURF. ON 6" AGG. BSE. COURSE TY. B

3. CONSTRUCTION BEYOND FLARE/SIDEWALK SHALL BE:

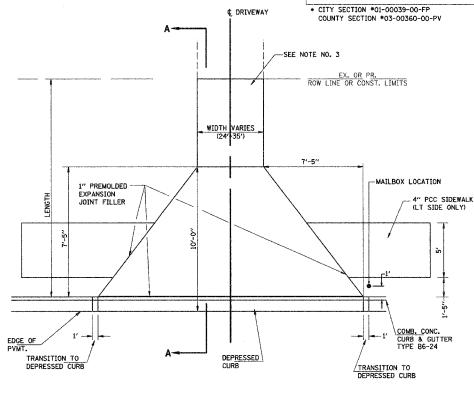


REVISIONS NAME

DATE

SCALE: NO SCALE

DATE: 12-01-04

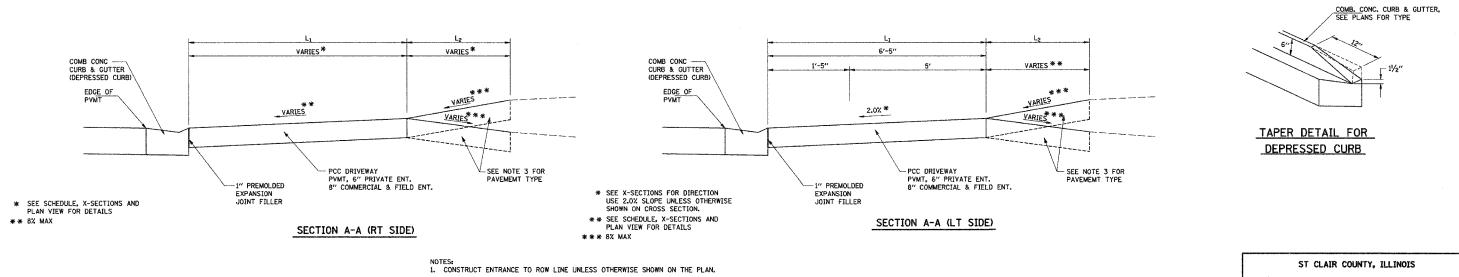

DRAWN BY: JJC

CHECKED BY: MAR

ENTRANCE

DETAILS

TOTAL SHEE SHEETS NO.

COUNTY ST CLAIR 54

TO STA.

SECTION

9195 STA.