



PLAN SURVEYED BY DATE  
 NOTE BOOK ALIGNED CHECKED BY DATE  
 NO. OF PAGES CHECKED BY DATE  
 FILE NAME

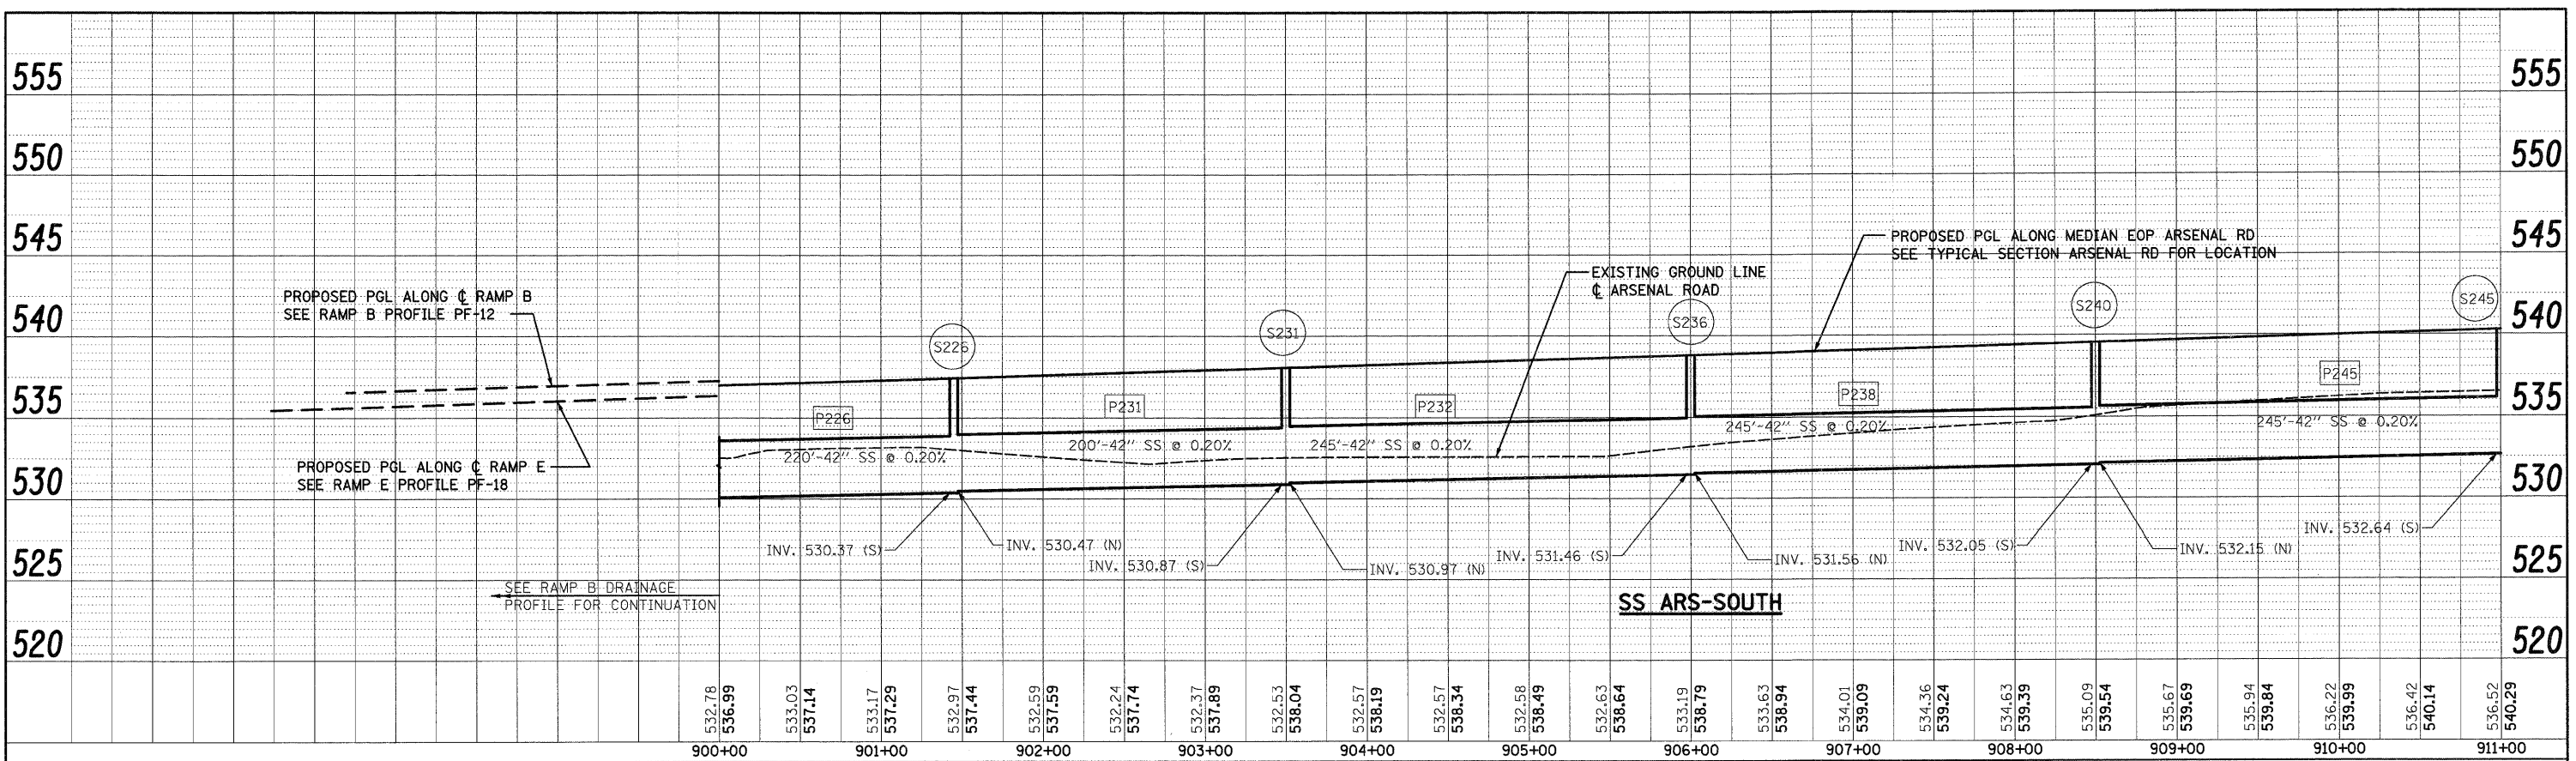

PROFILE SURVEYED BY DATE  
 NOTE BOOK GRADES CHECKED BY DATE  
 NO. OF PAGES CHECKED BY DATE  
 STRUCTURE NOTATIONS C/P/D

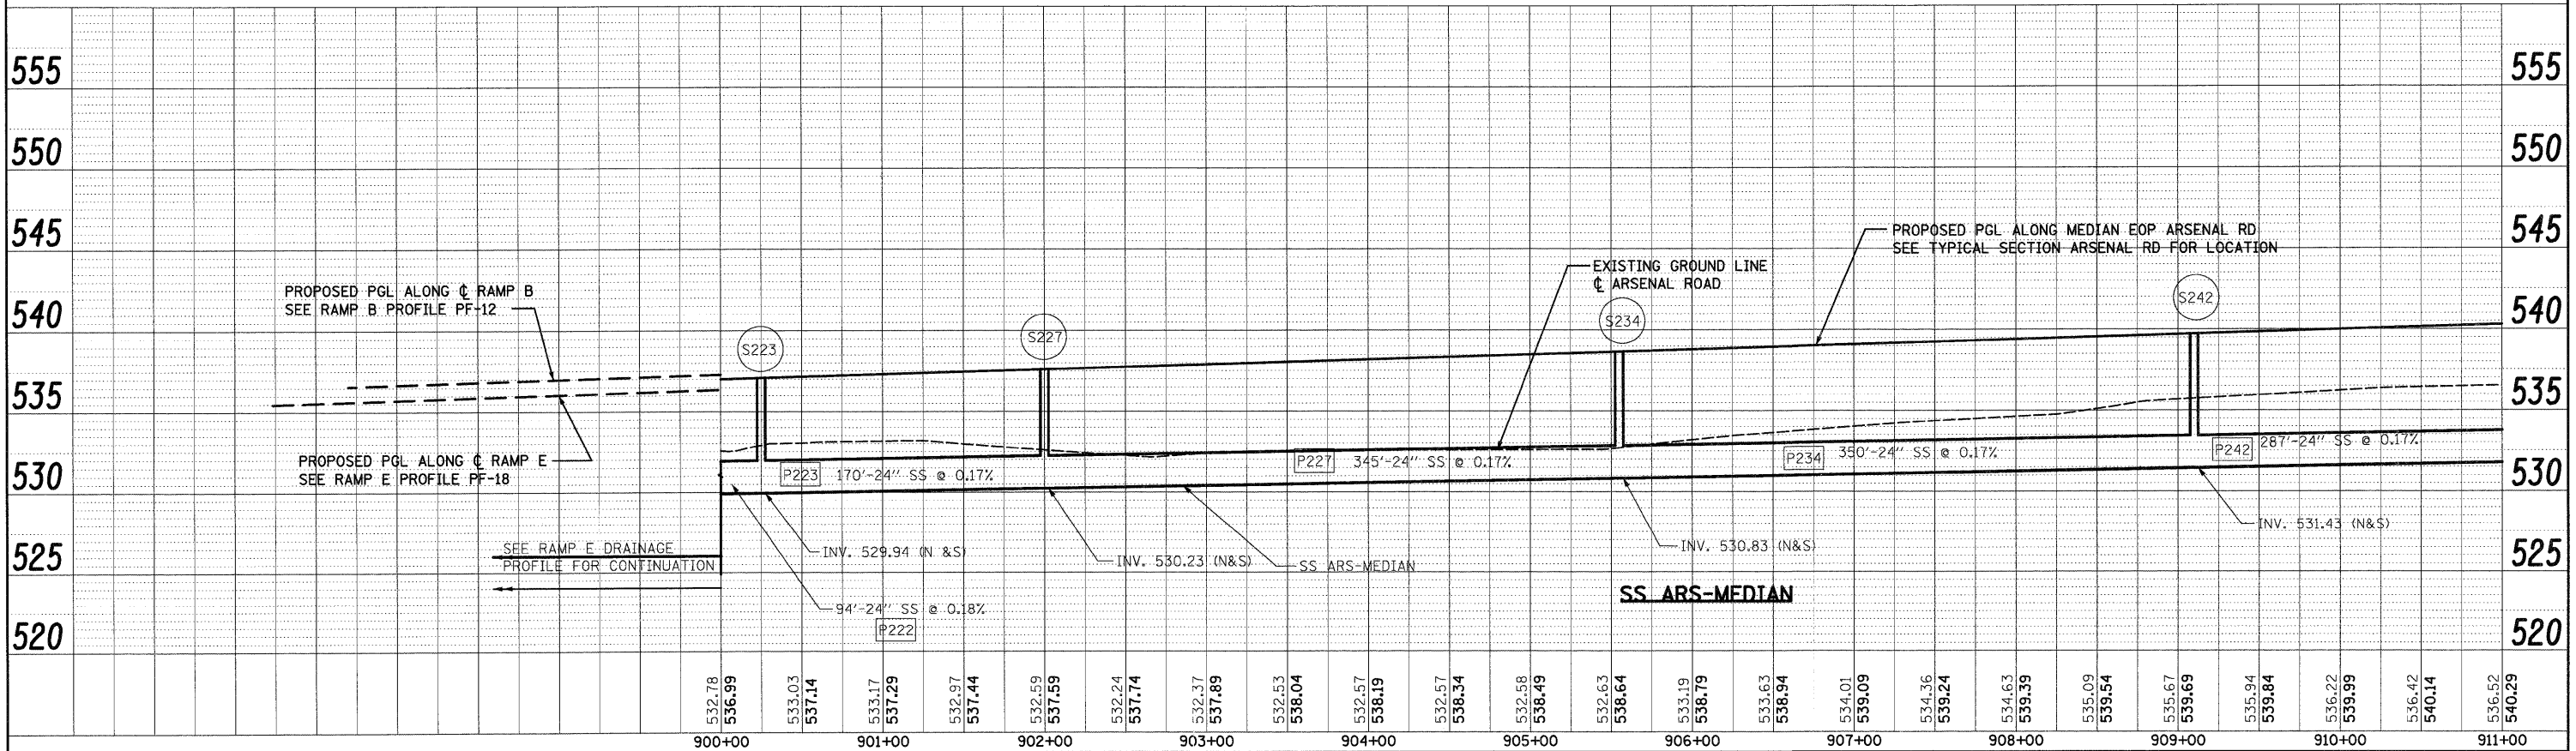

300 W. ADAMS ST.  
 CHICAGO, IL 60606  
 SINGH & ASSOCIATES, INC.  
 CONSULTING ENGINEERS  
 TEL: (312) 629-0240  
 FAX: (312) 629-8449

FILE NAME =	USER NAME = TKLuegel	DESIGNED - PKT	REVISED -	STATE OF ILLINOIS DEPARTMENT OF TRANSPORTATION	ARSENAL ROAD DRAINAGE PROFILE	SCALE: 1"=50' H; 1"=5' V SHEET NO. 1 OF 14 SHEETS STA. TO STA.	F.A.I. RTE.	SECTION	COUNTY	TOTAL SHEETS	SHEET NO.
0160F12-SHT-DRAINPROFILE01.dgn		DRAWN - VP	REVISED -				55	99-2HB-28-1	WILL	756	190
PLOT SCALE = 1:50		CHECKED - CL	REVISED -				CONTRACT NO. 60F12				
PLOT DATE = 2/3/2011		DATE - 2/4/11	REVISED -				FED. ROAD DIST. NO. 1 ILLINOIS FED. AID PROJECT				