


DATE	
BY	
FINAL SURVEY	
NOTE BOOK	
AREAS CHECKED	

DATE	
BY	
ORIGINAL SURVEY	
NOTE BOOK	
AREAS CHECKED	

McDonough Associates Inc.
 Engineers / Architects
 130 East Randolph Street, Chicago, Illinois 60601

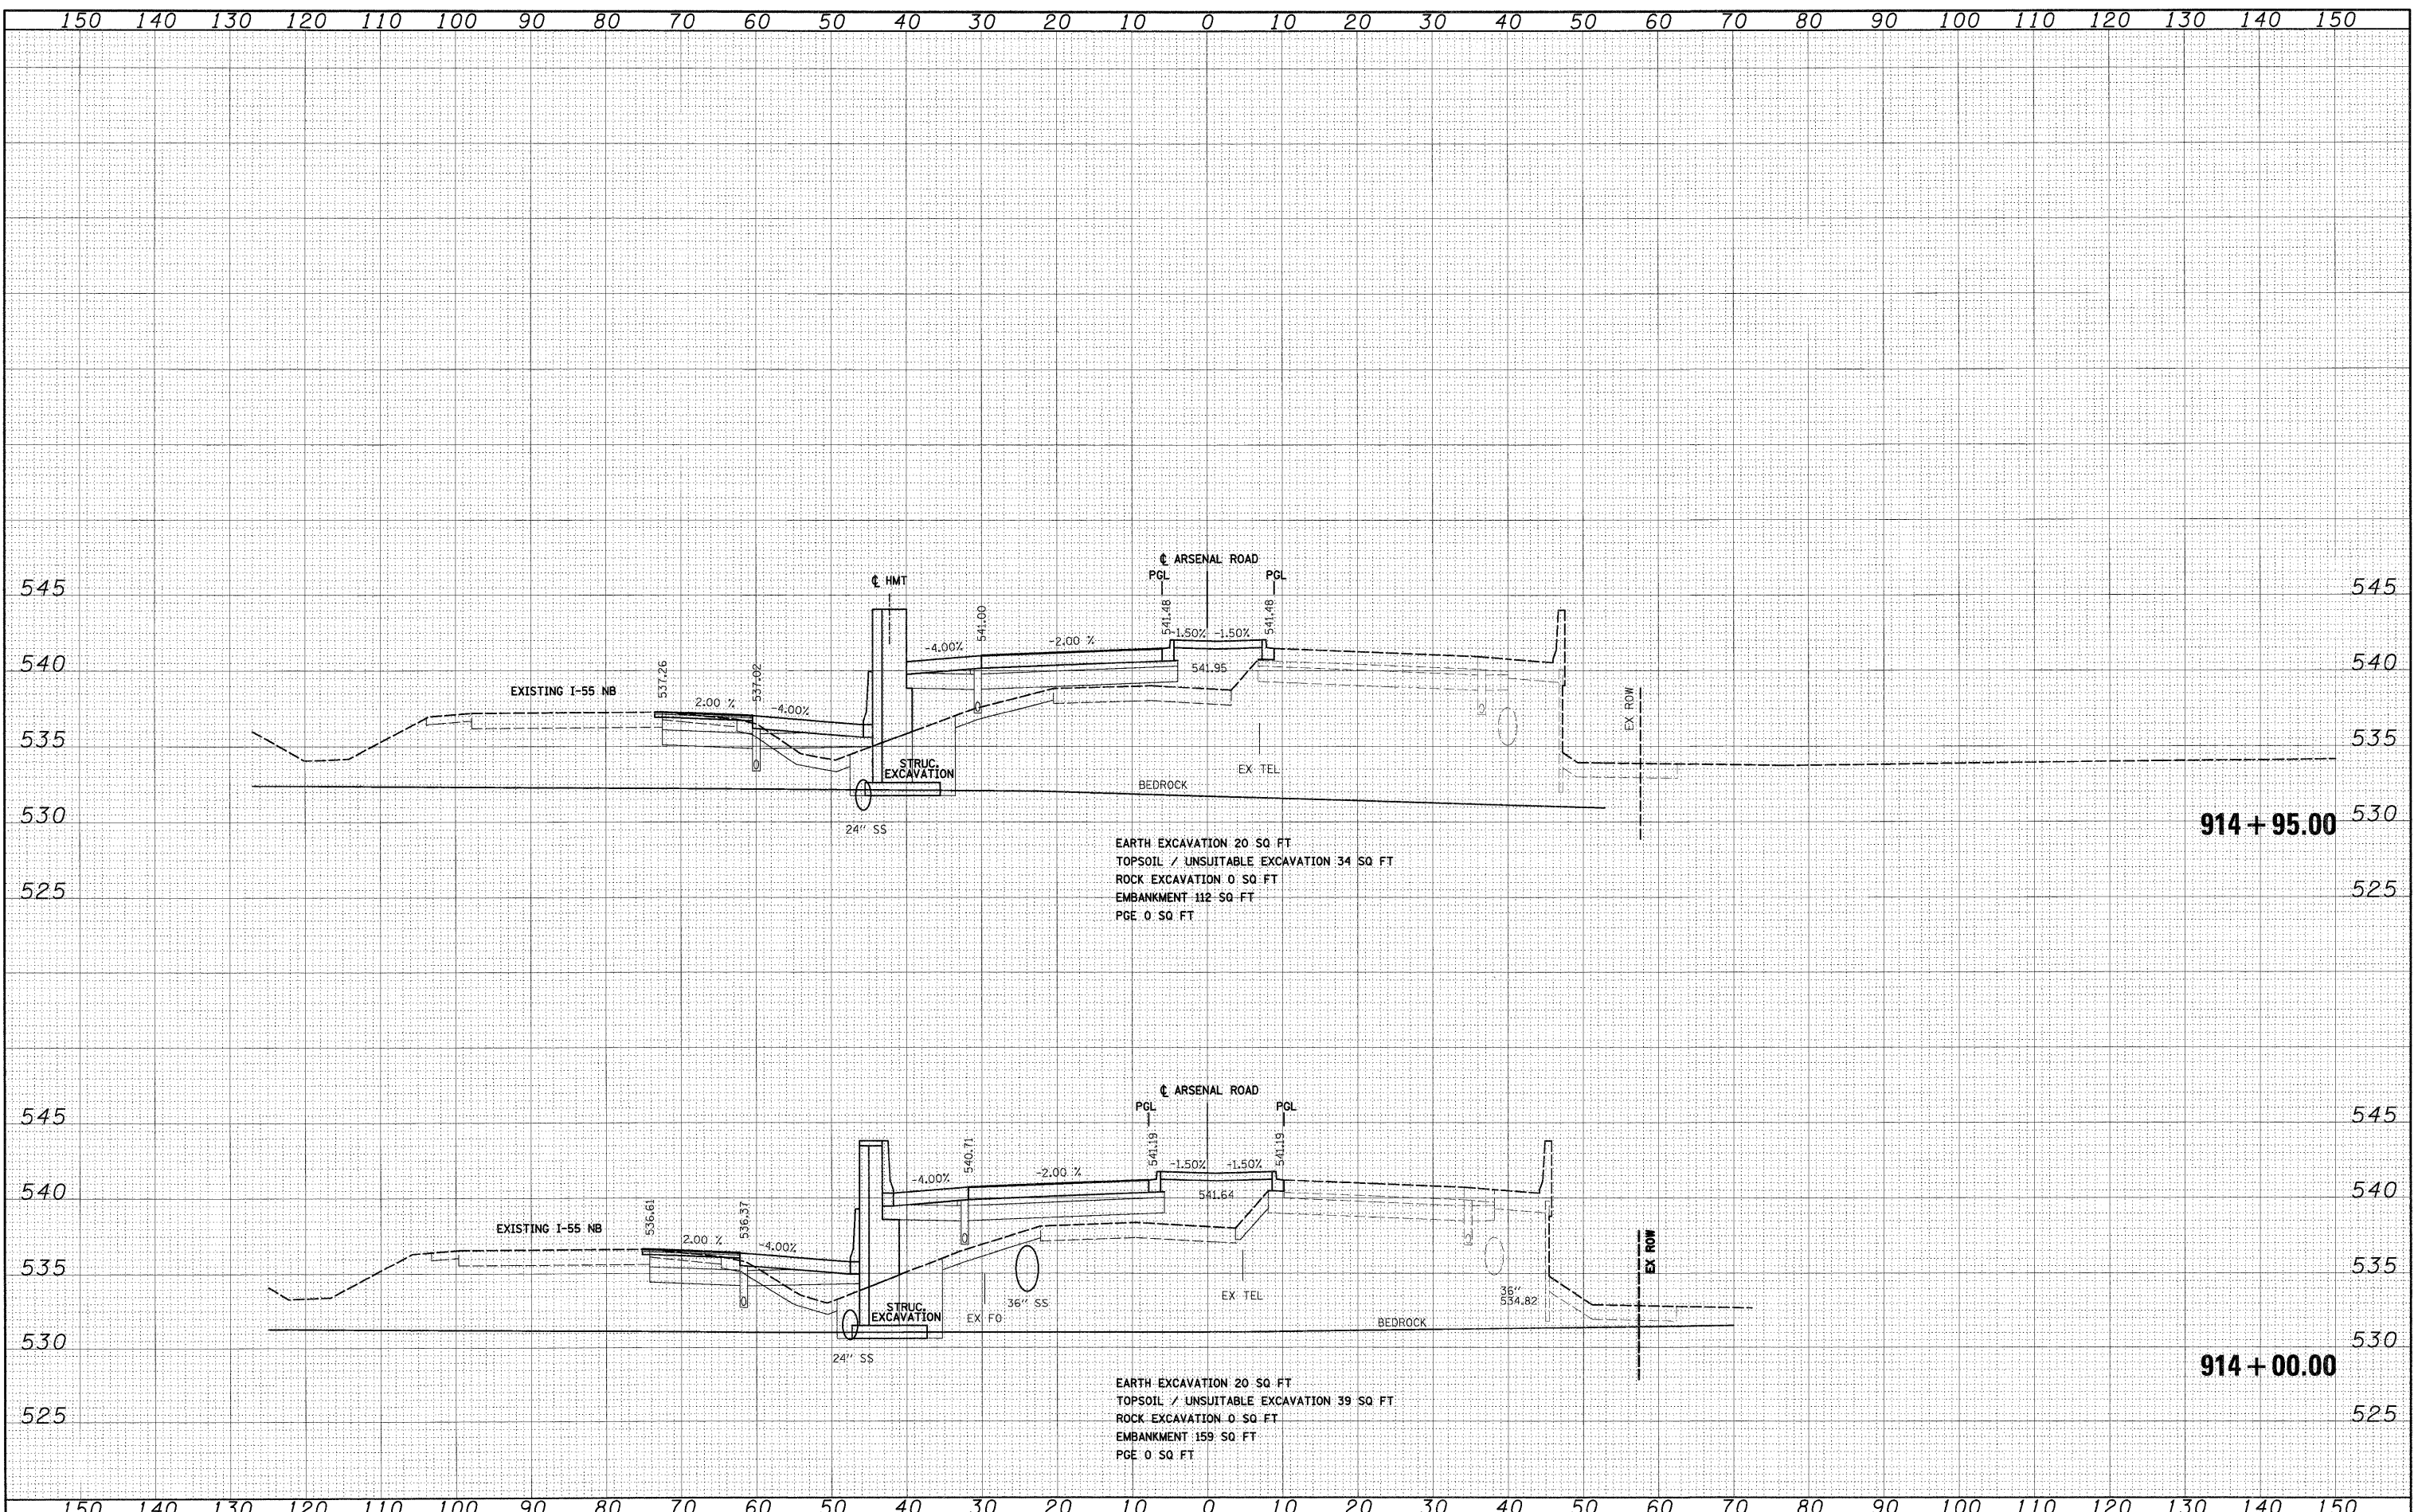

FILE NAME = D:\16\F12-SHT-XSSH01.dgn	USER NAME = TKLuegel	DESIGNED - TRK	REVISED -	STATE OF ILLINOIS DEPARTMENT OF TRANSPORTATION	ARSENAL ROAD CROSS SECTIONS	F.A.I. RTE. 55	SECTION 99-2HB-2B-1	COUNTY WILL	TOTAL SHEETS 756	SHEET NO. 608	
PLOT SCALE = 1:100	CHECKED - DLT	REVISED -	SCALE: 1"=10'H; 1"=5'V SHEET NO. 7 OF 62 SHEETS STA. 914+00.00 TO STA. 914+95.00			CONTRACT NO. 60F12		ILLINOIS FED. AID PROJECT			
PLOT DATE = 2/3/2011	DATE = 2/4/11	REVISED -									