


DATE	
BY	
SURVEYED	
PLANNED	
TEMP. DATE	
AREAS CHECKED	
NO.	

DATE	
BY	
SURVEYED	
PLANNED	
TEMP. DATE	
AREAS CHECKED	
NO.	

McDonough Associates Inc.  
 195 East Randolph Street, Chicago, Illinois 60601

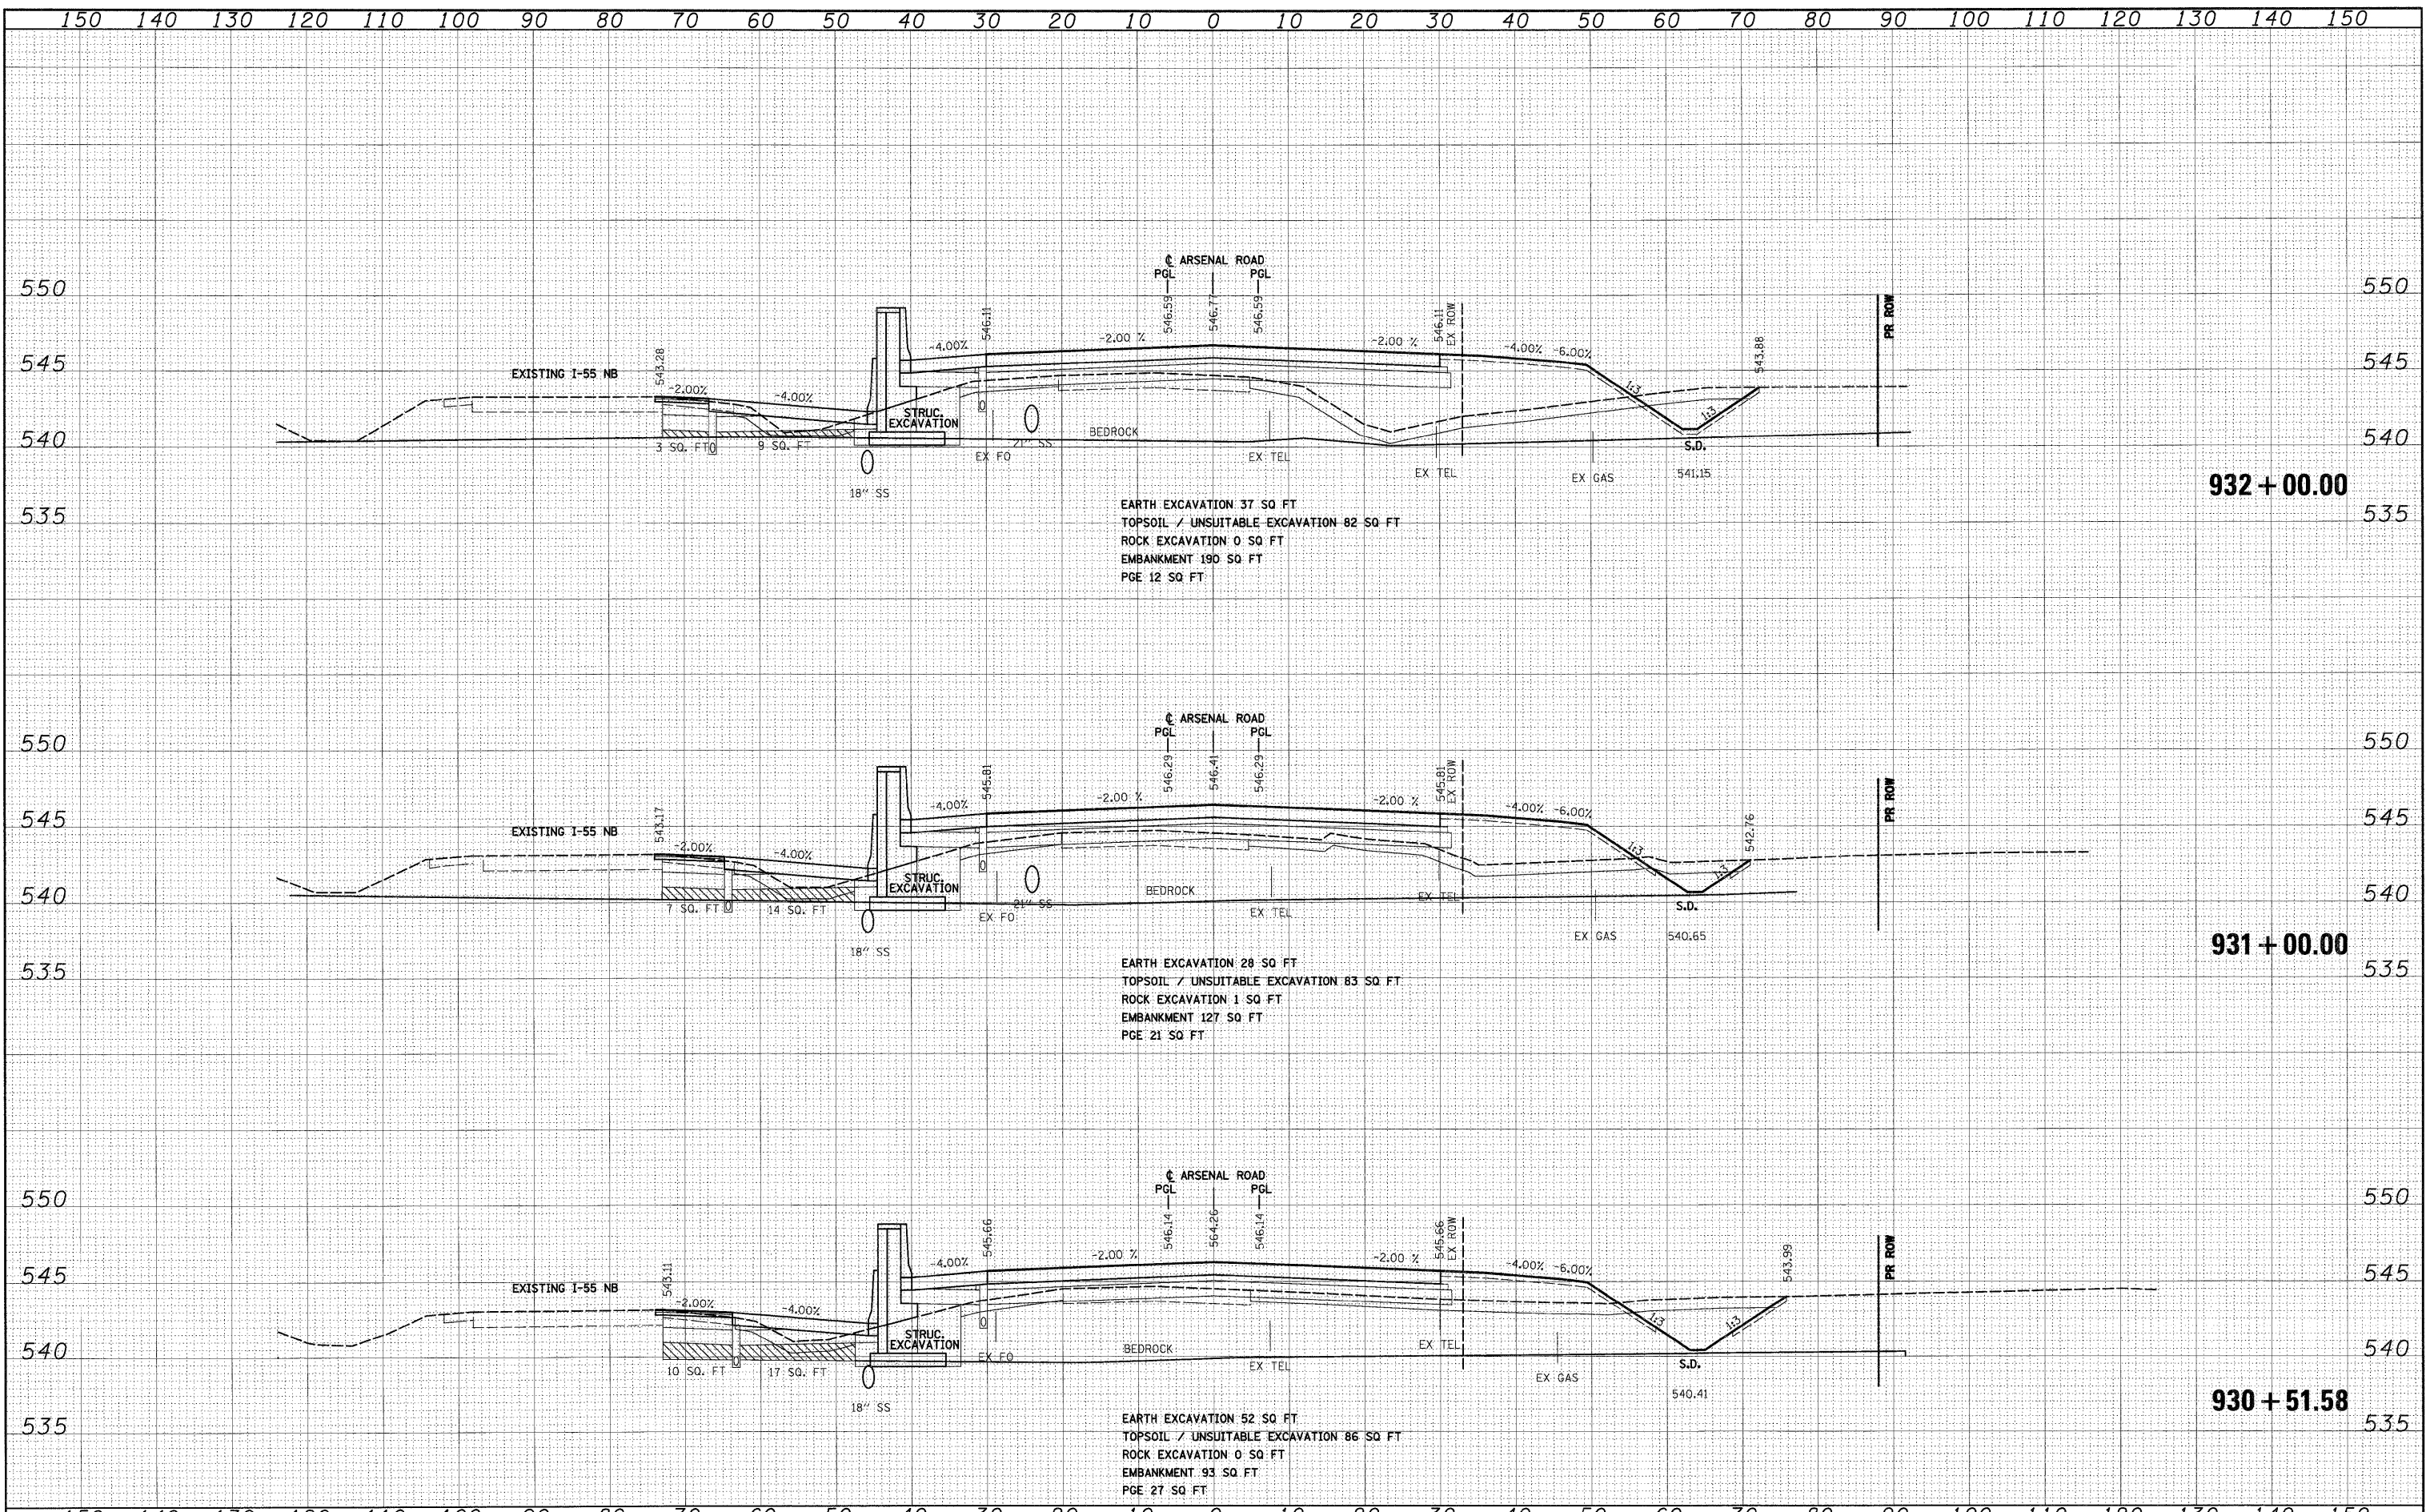

FILE NAME = D:\160F12-SHT-XSSH101.dgn	USER NAME = TKLuegal	DESIGNED - TRK	REVISED -	<b>STATE OF ILLINOIS          DEPARTMENT OF TRANSPORTATION</b> ARSENAL ROAD CROSS SECTIONS SCALE: 1"=10'H 1/4"=5' V SHEET NO. 16 OF 62 SHEETS STA. 930+51.58 TO STA. 932+00.00	F.A.I. RTE. 55	SECTION 99-2HB-2B-1	COUNTY WILL	TOTAL SHEETS 756	SHEET NO. 617
PLOT SCALE = 1:110	CHECKED - DLT	REVISED -	CONTRACT NO. 60F12						
PLOT DATE = 2/3/2011	DATE - 2/4/11	REVISED -	FED. ROAD DIST. NO. 1 ILLINOIS FED. AID PROJECT						