


BY	DATE

BY	DATE

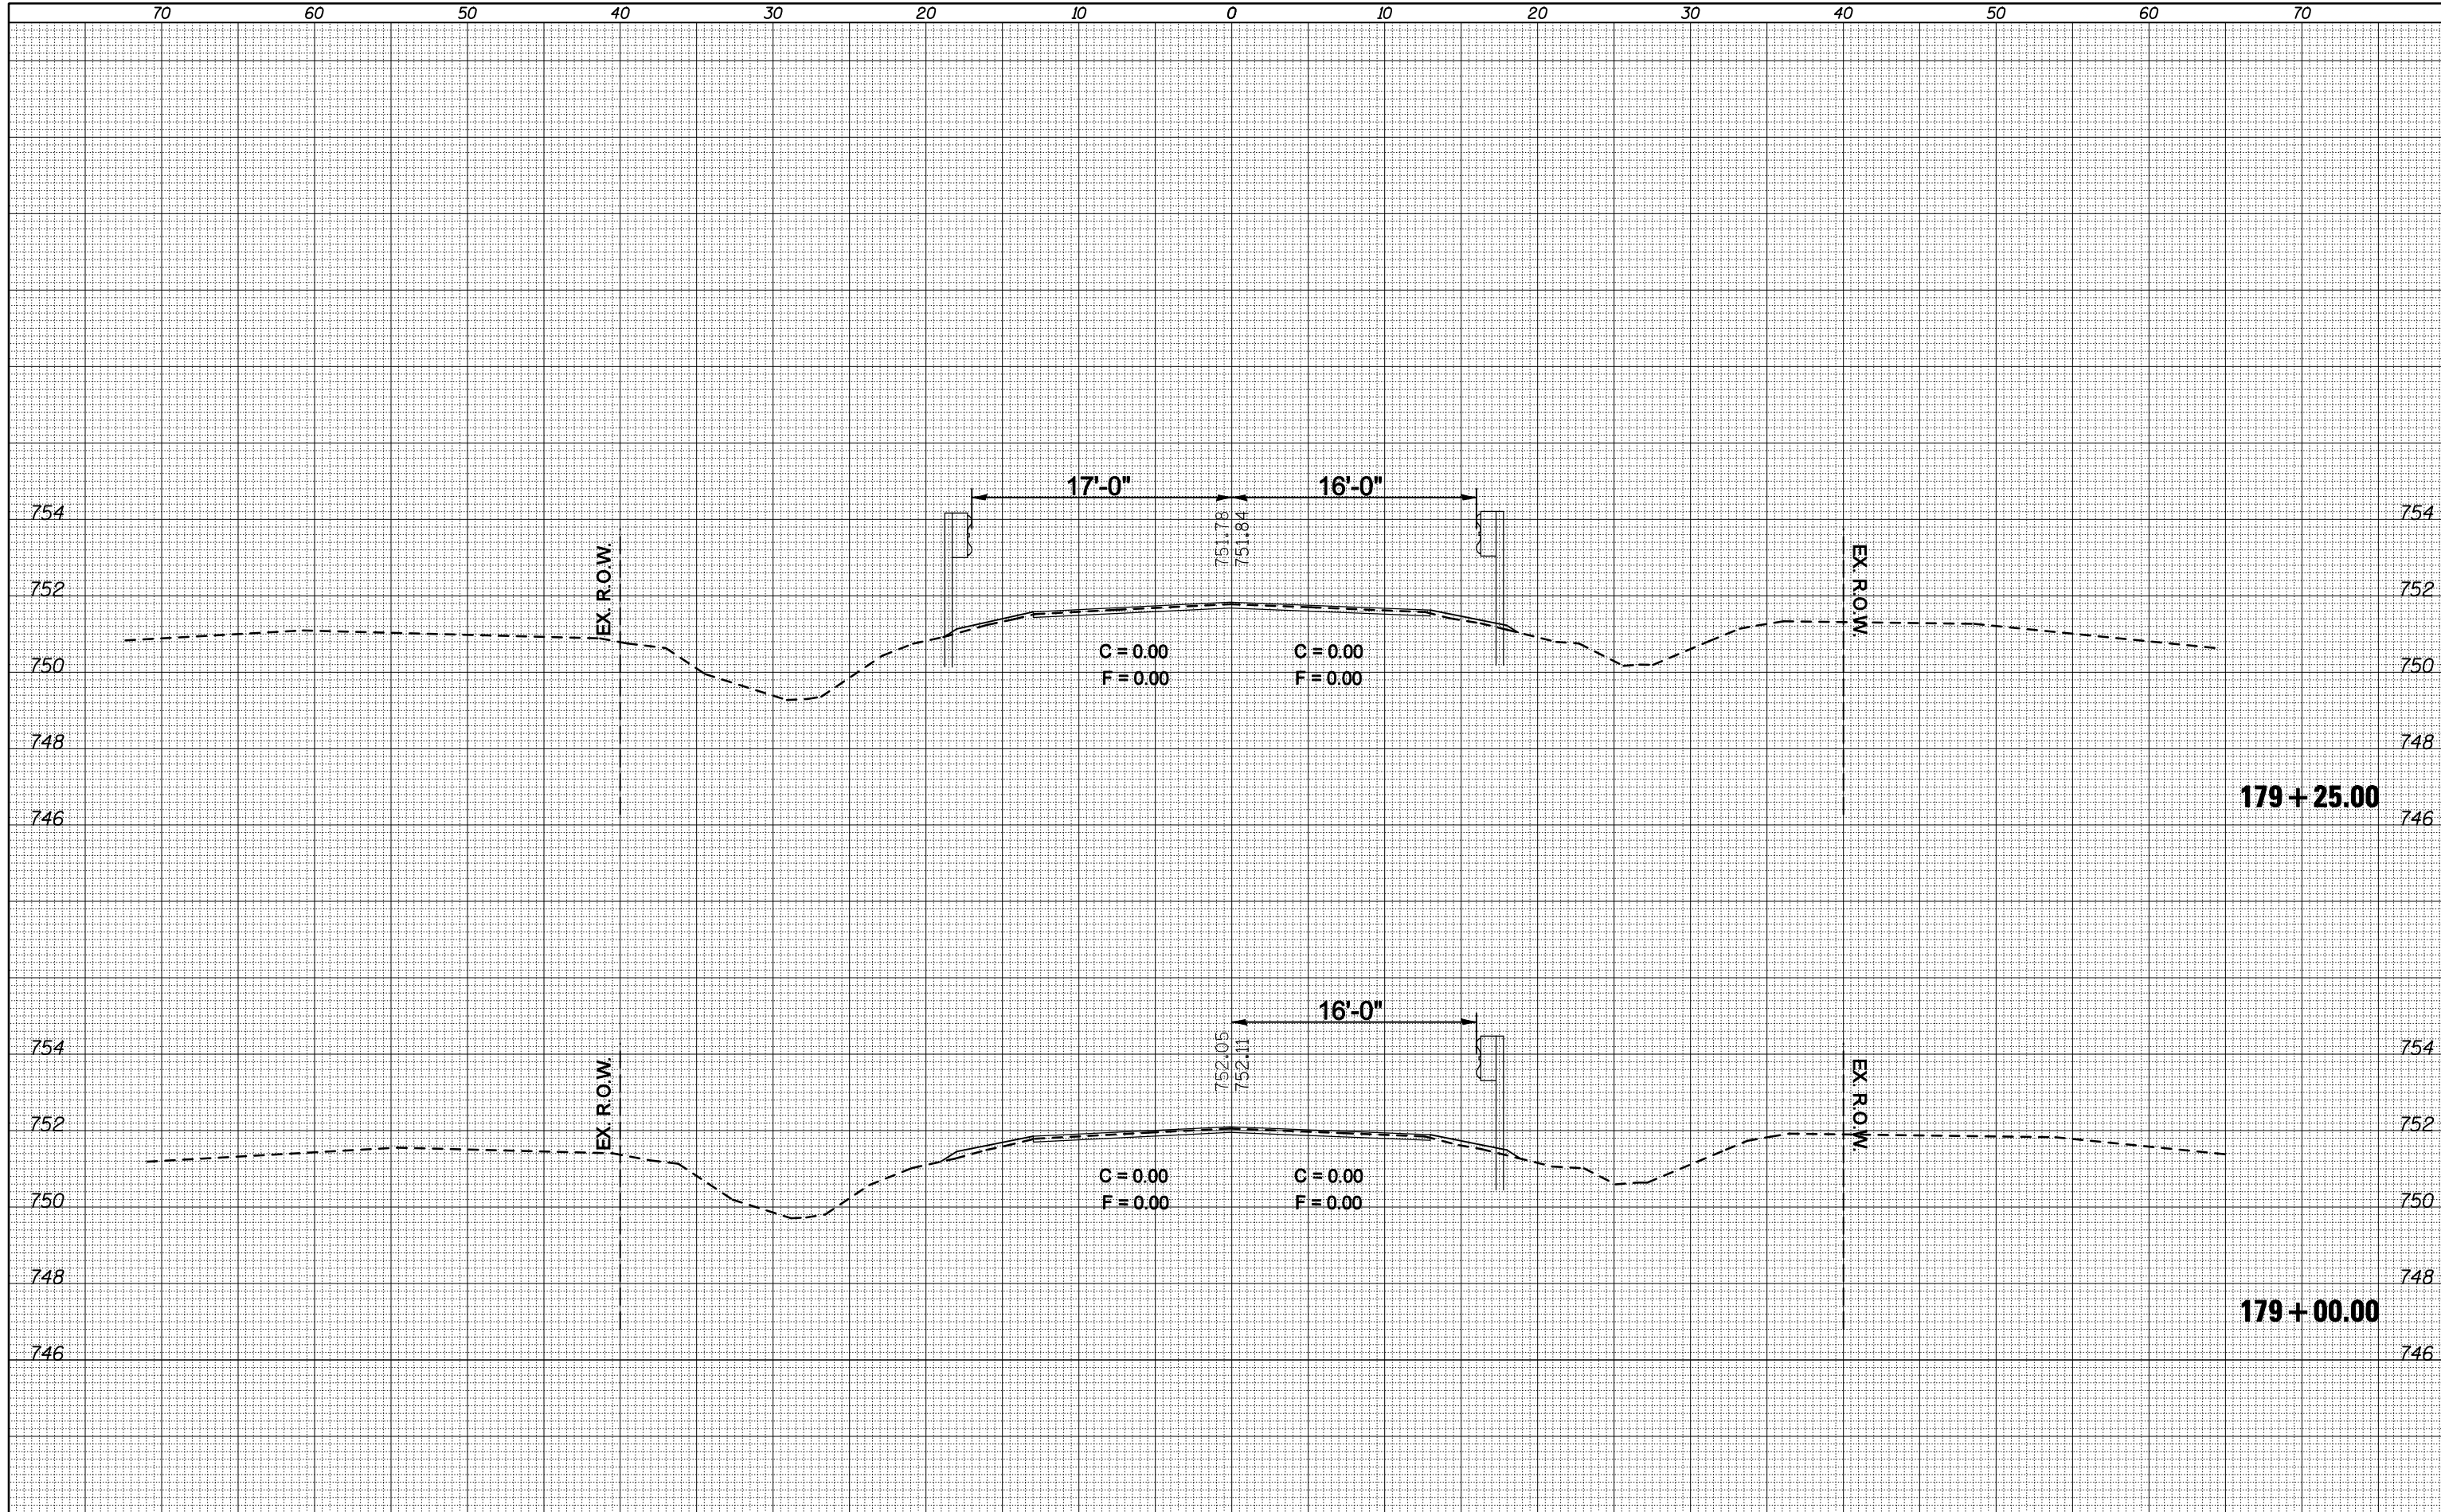

FILE NAME =	USER NAME = ogieb.j	DESIGNED -	REVISED -
ca:\pw\work\pwwdot\ogieb.j\d0106513\0570660-sht-xp-178+00.183+50.dgn		DRAWN -	REVISED -
		CHECKED -	REVISED -
		DATE -	REVISED -

**STATE OF ILLINOIS
DEPARTMENT OF TRANSPORTATION**

SCALE:	SHEET NO.	OF	SHEETS	STA. 179+00.00	TO STA. 179+25.00
--------	-----------	----	--------	----------------	-------------------

CROSS SECTIONS

F.A.P. RTE.	SECTION	COUNTY	TOTAL SHEETS	SHEET NO.
721	(113RS-4, 124RS)	DeWitt	153	66
CONTRACT NO. 70660			ILLINOIS FED. AID PROJECT	