

TYPICAL SECTION #4


STA. 996+50.00 TO STA. 997+00.00
 STATION EQUATION STA. 997+00.00 BK. = STA. 996+73.13 AH
 STA. 996+73.13 TO STA. 1095+05.45

***FULL S.E. = 1.5%
 STA. 1044+53.22 TO 1054+16.91
 S.E. TRANSITION:
 STA. 1043+76.54 TO STA. 1044+53.22
 STA. 1054+16.91 TO STA. 1054+93.59

NOTE #2
 PROPOSED RUMBLE STRIP BEGINS:
 LT. STA. 1002+02
 RT. STA. 1002+05

LEGEND

- 1 EXISTING 8" PCC PAVEMENT
- 2 EXISTING 9-6-9 PCC PAVEMENT
- 3 EXISTING HMA BASE COURSE 9"
- 4 EXISTING HMA BASE COURSE WIDENING 9"
- 5 EXISTING CCC & G TY.B 6.24
- 6 EXISTING SUB-BASE GRANULAR MAT. TYPE B 4"
- 7 EXISTING HMA SHOULDERS 8"
- 8 EXISTING HMA SHOULDERS 1 1/2"
- 9 EXISTING HMA OVERLAY 2 1/2"
- 10 EXISTING HMA OVERLAYS 3 3/4"
- 11 EXISTING HMA SURFACE 1 1/2"
- 12 EXISTING AGG. SHOULDER
- 13 PROPOSED SURFACE REMOVAL 2"
- 14 PROPOSED SURFACE REMOVAL VARIABLE DEPTH
- 15 PROPOSED LEVEL BINDER (MM) N70 (3/4")
- 16 PROPOSED HMA SURFACE COURSE, MIX "D",N70 (1 1/2")
- 17 PROPOSED HMA SURFACE COURSE MIX "D",N70 (2")
- 18 PROPOSED AGG. SHOULDER, TYPE B
- 19 PROPOSED RUMBLE STRIP
- 20 PROPOSED PAVEMENT MARKING 5"

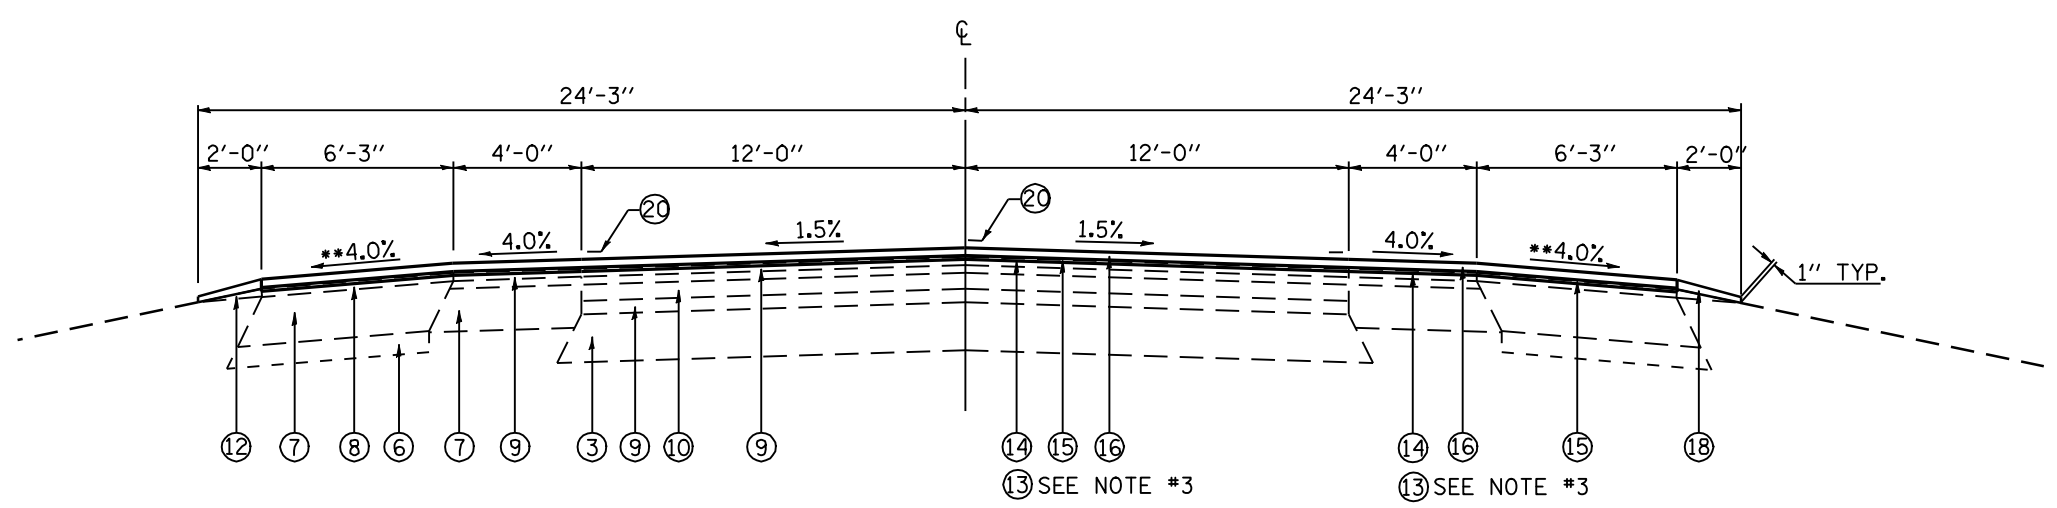

TYPICAL SECTION #3

STA. 982+05.00 TO STA. 987+86.25
 BRIDGE OMISSION STA. 987+86.25 TO STA. 989+93.75
 STA. 989+93.75 TO STA. 996+50.00

NOTE:
 LIMITS OF EXISTING BRIDGE APPROACH PAVEMENT:
 STA. 987+36.25 TO STA. 987+86.25
 STA. 989+93.75 TO STA. 990+43.75

NOTE #3
 END PROPOSED SURFACE REMOVAL 2" AT
 STA. 992+00 AND BEGIN PROPOSED
 SURFACE REMOVAL (VARIABLE DEPTH)

****NOTE:**
 TRANSITION SHOULDER PAVEMENT SLOPES TO MATCH EXISTING BRIDGE DECK

SANGAMON COUNTY

FILE NAME =	USER NAME = laughlinr1	DESIGNED -	REVISED -	STATE OF ILLINOIS DEPARTMENT OF TRANSPORTATION	TYPICAL SECTIONS			F.A.P. RTE.	SECTION	COUNTY	TOTAL SHEETS	SHEET NO.
es:\pwork\pwork\LAUGHLINRL\0122712\0672062-sh-typical.dgn		DRAWN -	REVISED -		753	141RS-6&142RS-6	*	62	6			
PLOT SCALE = 6.0000' / IN.		CHECKED -	REVISED -		CONTRACT NO. 72B13			ILLINOIS FED. AID PROJECT				
PLOT DATE = Feb-05-2010 11:45:30AM		DATE -	REVISED -		SCALE:	SHEET NO.	OF SHEETS	STA.	TO STA.			