
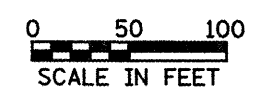


JOSEPH P. BRUKETTA  
JOHN E. BRUKETTA  
WILLIAM BRUKETTA  
NICHOLAS BRUKETTA, JR.

LARRY & ALICE PLATE, TRUSTEES

STATION EQUATION  
STA. 501+71 BK 1 =  
STA. 27+12 AH

VIOLET HELLER

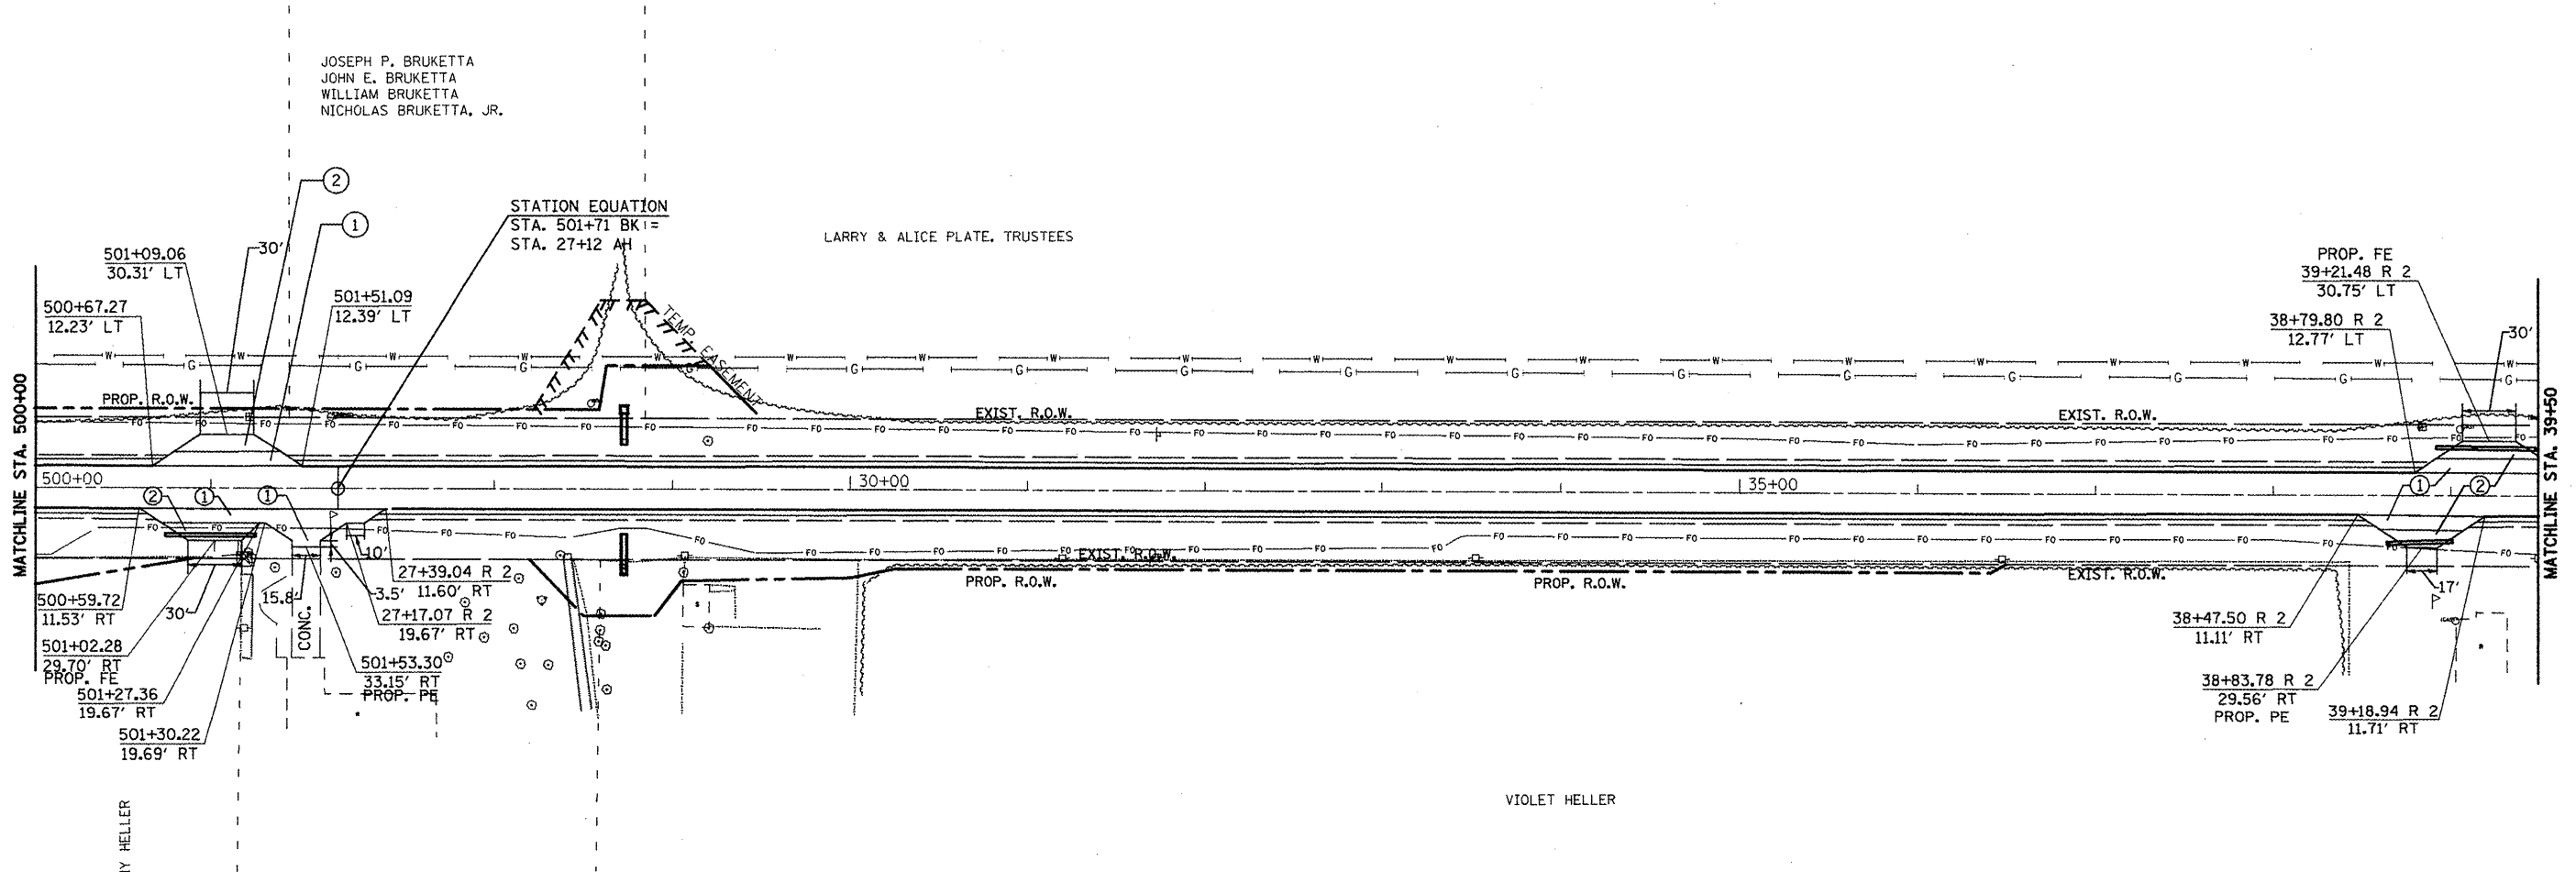

LEGEND	
①	HMA BASE COURSE (6") INCIDENTAL HMA (2")
②	AGGREGATE SURFACE COURSE (8")
*SEE SCHEDULES FOR QUANTITIES	

FILE NAME = propplanshta.dgn	USER NAME = ghdtraam	DESIGNED -	REVISED -
		DRAWN -	REVISED -
		CHECKED -	REVISED -
		DATE -	REVISED -

**STATE OF ILLINOIS  
DEPARTMENT OF TRANSPORTATION**

**PROPOSED IMPROVEMENT**

SCALE: SHEET NO. OF SHEETS STA. TO STA.

F.A.P. RTE.	SECTION	COUNTY	TOTAL SHEETS	SHEET NO.
315	109RS-4,110RS-2	FULTON		<b>39</b>
				<b>CONTRACT NO. 68330</b>
ILLINOIS FED. AID PROJECT				