


### 4 EXISTING TYPICAL CROSS SECTION

FAP 730 (NB & SB)


STATION TO STATION  
 ③ 91+93.00 105+66.00 ③

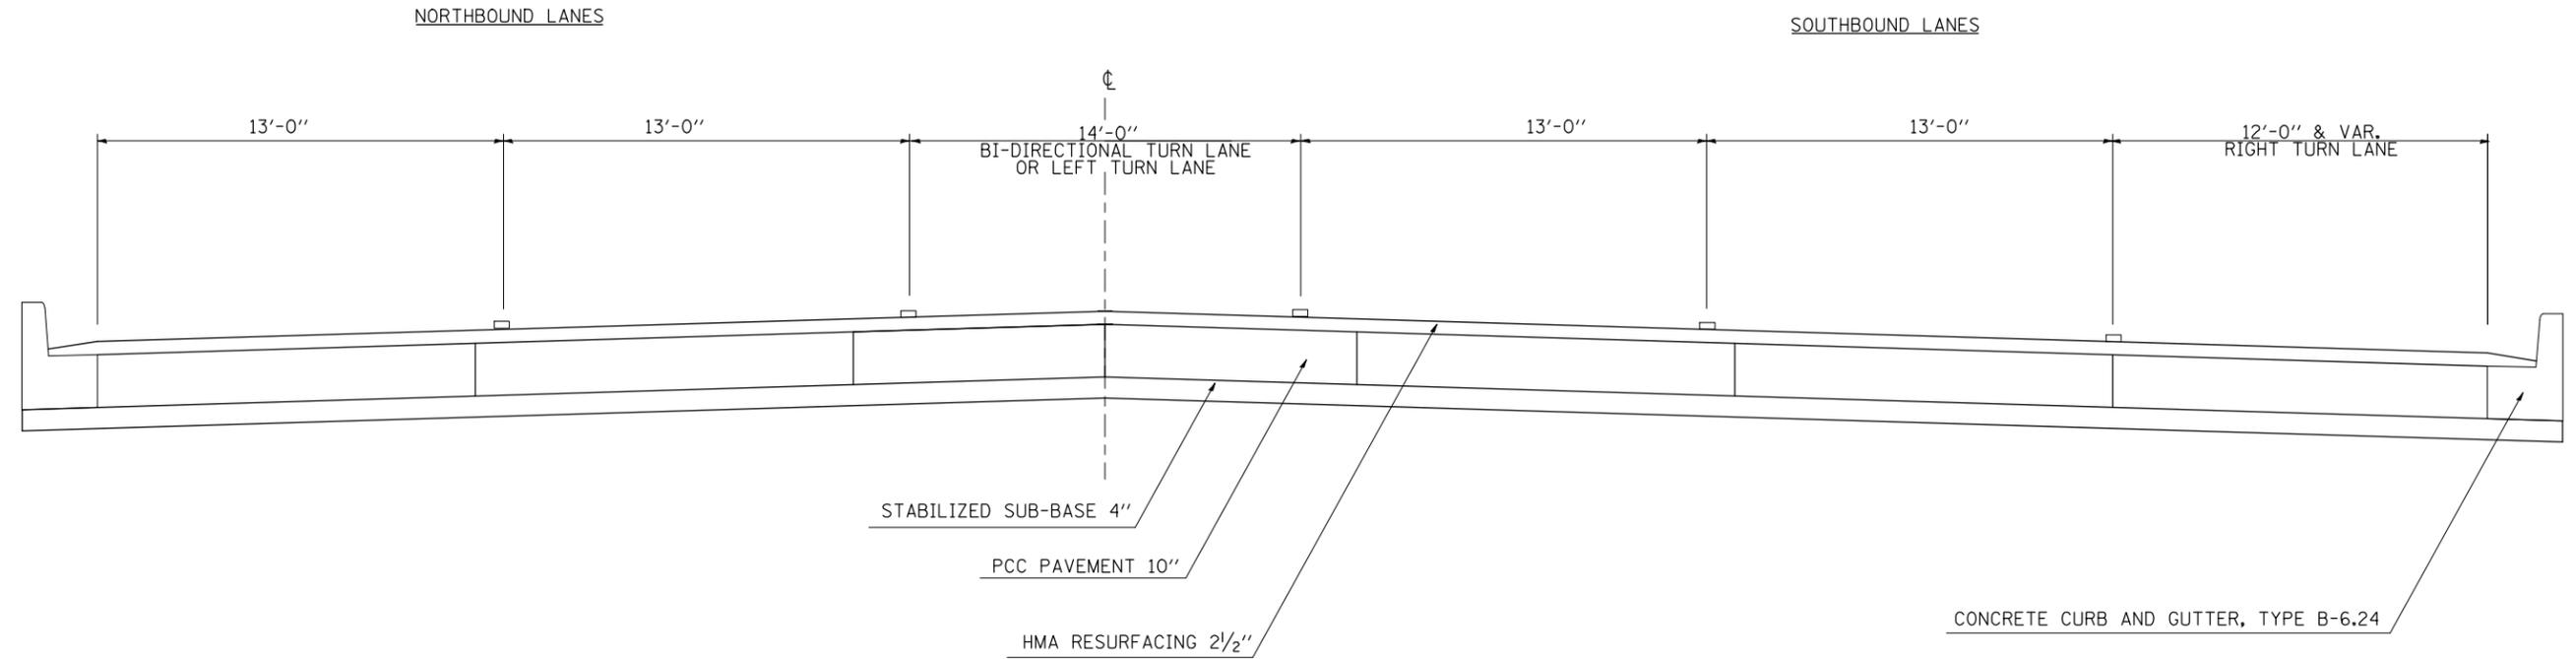

### 4 PROPOSED TYPICAL CROSS SECTION

FAP 730 (NB & SB)

STATION TO STATION  
 ③ 91+93.00 105+66.00 ③

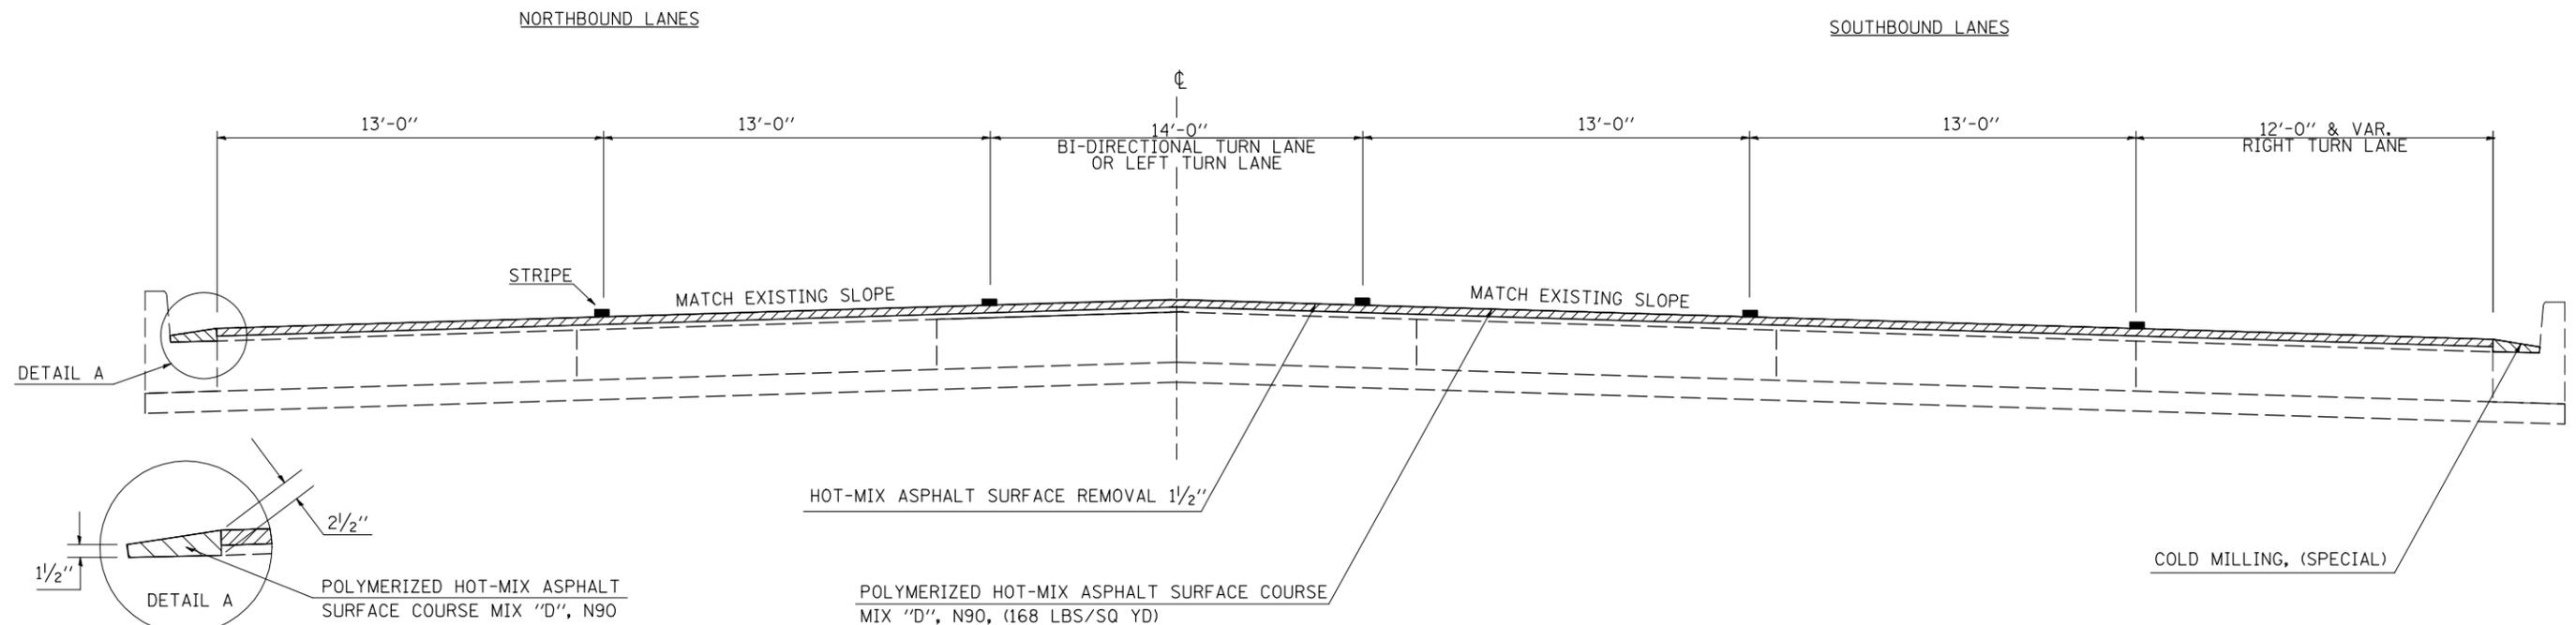

FILE NAME =	USER NAME = bowerml	DESIGNED -	REVISED -	<b>STATE OF ILLINOIS DEPARTMENT OF TRANSPORTATION</b>	<b>TYPICAL CROSS SECTIONS</b>			F.A.P. RTE.	SECTION	COUNTY	TOTAL SHEETS	SHEET NO.
ct:\pw\work\p\dot\bowerml\d0128832\70775\sh-typical.dgn	DRAWN - MLB	REVISED -	REVISED -		730	(61,62Z,62R,62Z-1,3)RS-1,2,3	MCLEAN	89	12			
PLOT SCALE = 40.0000' / IN.	CHECKED - GTR	REVISED -	REVISED -		CONTRACT NO. 70775							
PLOT DATE = 3/26/2009	DATE - 2/19/09	REVISED -	REVISED -		SCALE: N/A	SHEET NO. OF SHEETS	STA.	TO STA.	ILLINOIS FED. AID PROJECT			