


## ⑥ EXISTING TYPICAL CROSS SECTION

FAP 730 (NB & SB)


STATION TO STATION  
 ⑤ 110+37.00 121+75.00 ⑤

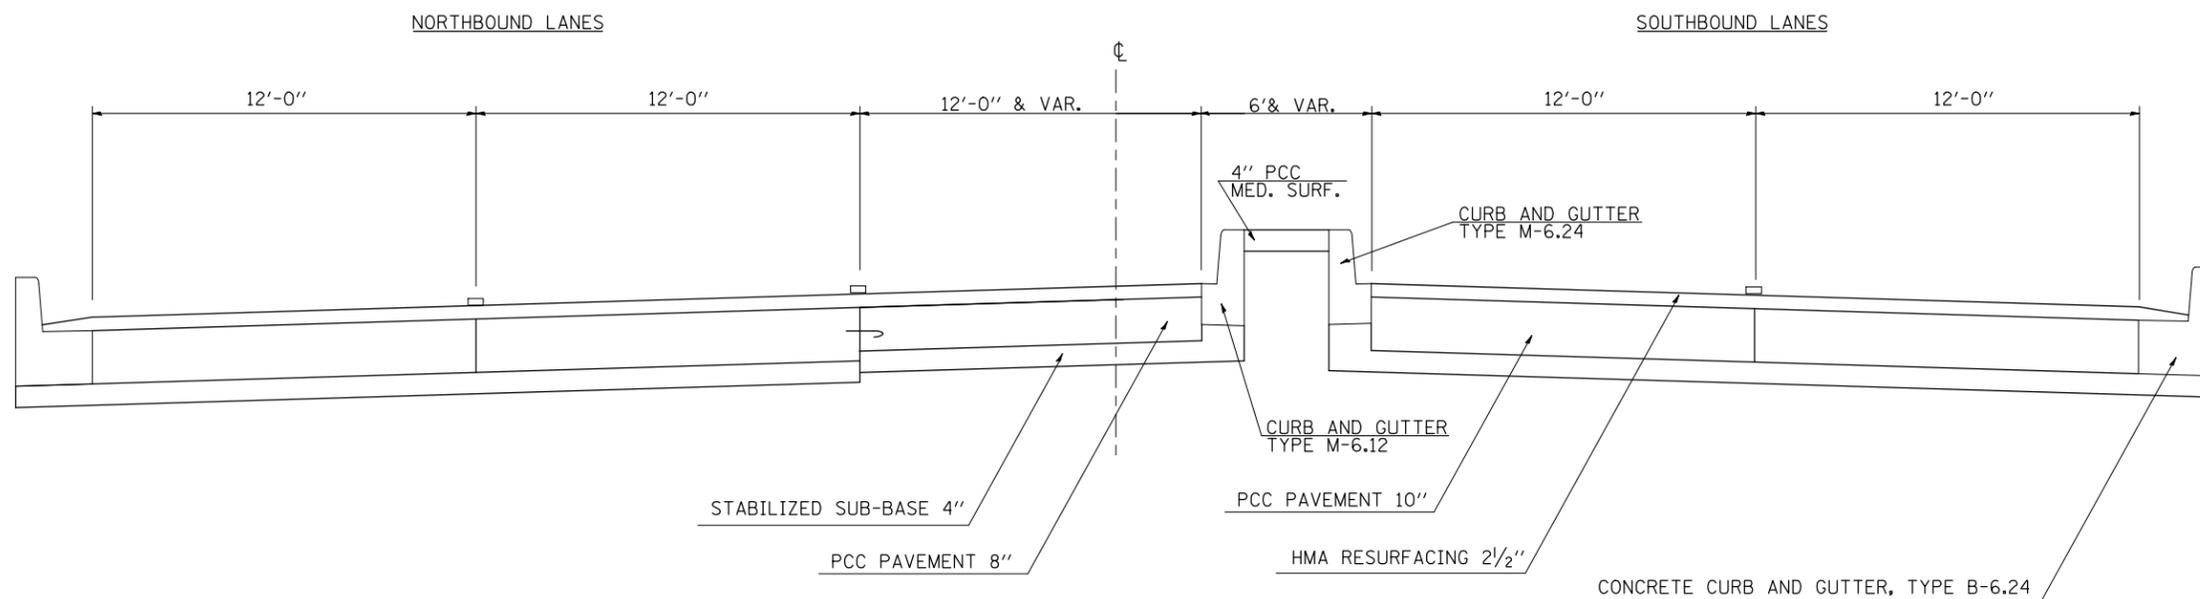

## ⑥ PROPOSED TYPICAL CROSS SECTION

FAP 730 (NB & SB)

STATION TO STATION  
 ⑤ 110+37.00 121+75.00 ⑤

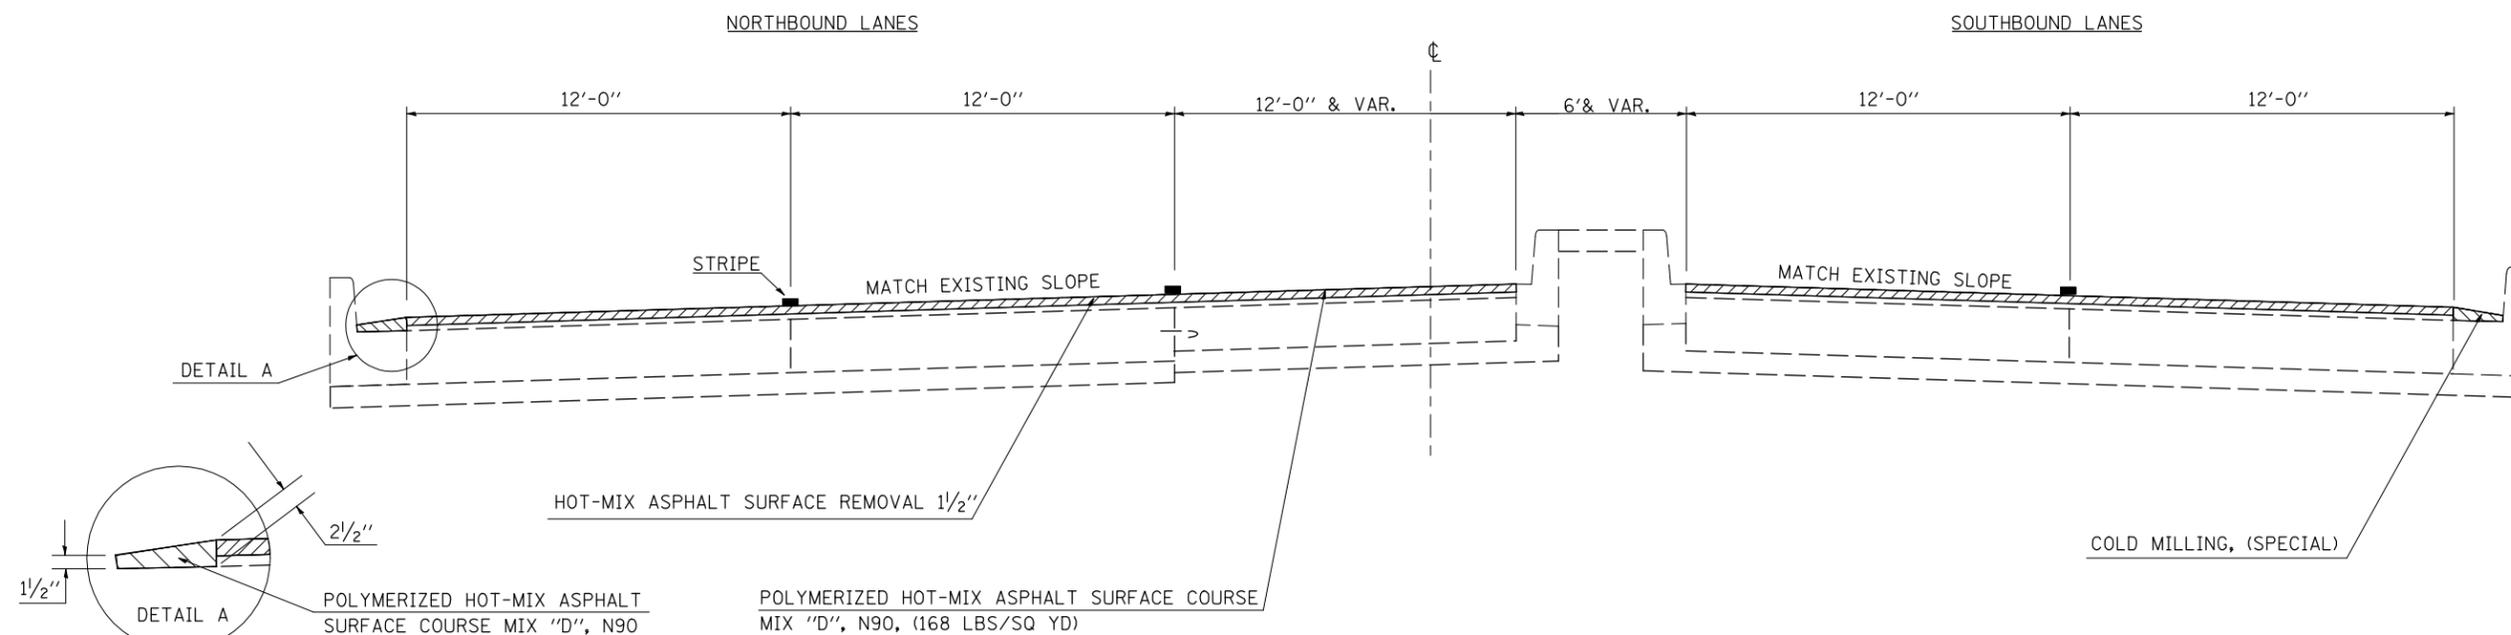

FILE NAME =	USER NAME = bowerml	DESIGNED -	REVISED -
ct:\pw\work\p\dot\bowerml\d0128832\70775\sh-typical.dgn		DRAWN - MLB	REVISED -
PLOT SCALE = 40.0000' / IN.		CHECKED - GTR	REVISED -
PLOT DATE = 3/26/2009		DATE - 2/19/09	REVISED -

**STATE OF ILLINOIS  
DEPARTMENT OF TRANSPORTATION**

**TYPICAL CROSS SECTIONS**

SCALE: N/A      SHEET NO. OF SHEETS      STA.      TO STA.

F.A.P. RTE.	SECTION	COUNTY	TOTAL SHEETS	SHEET NO.
730	(61,62Z,62R,62Z-1,3)RS-1,2,3	MCLEAN	89	14
CONTRACT NO. 70775				
ILLINOIS FED. AID PROJECT				