



12 EXISTING TYPICAL CROSS SECTION

FAP 730 NB
 STATION 11 154+75.00 TO STATION 13 155+85.00

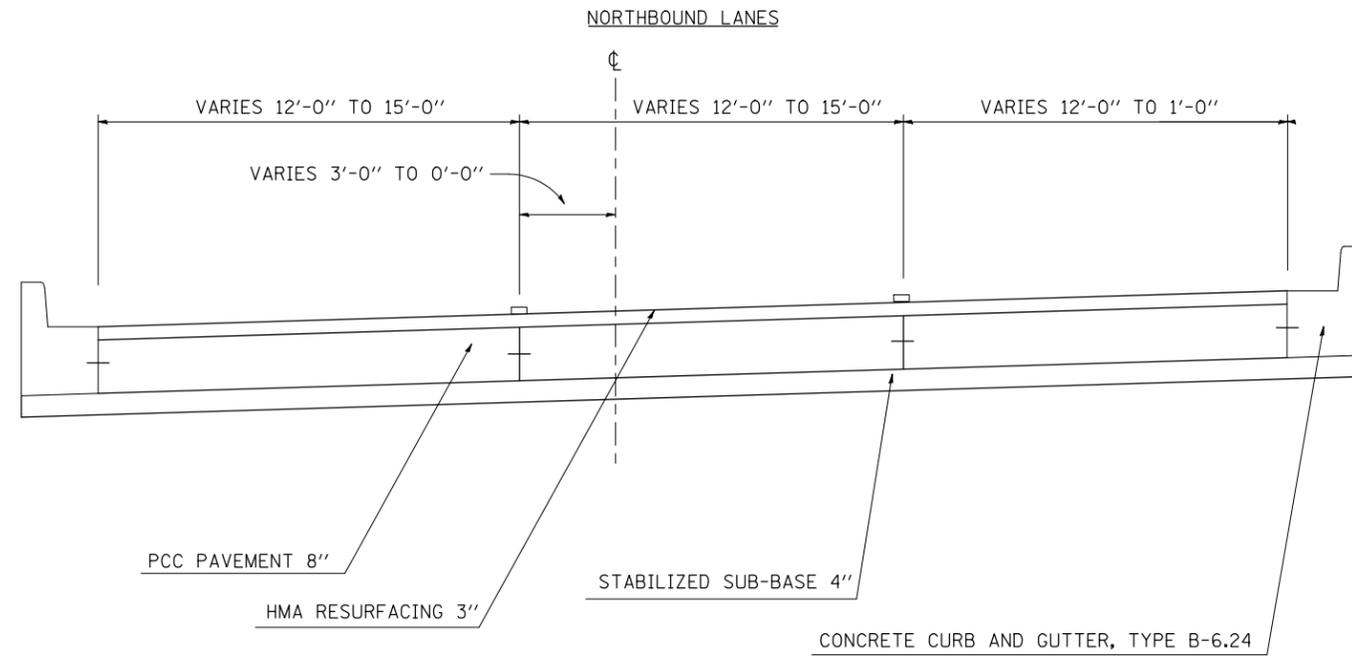

12 PROPOSED TYPICAL CROSS SECTION

FAP 730 NB
 STATION 11 154+75.00 TO STATION 13 155+85.00

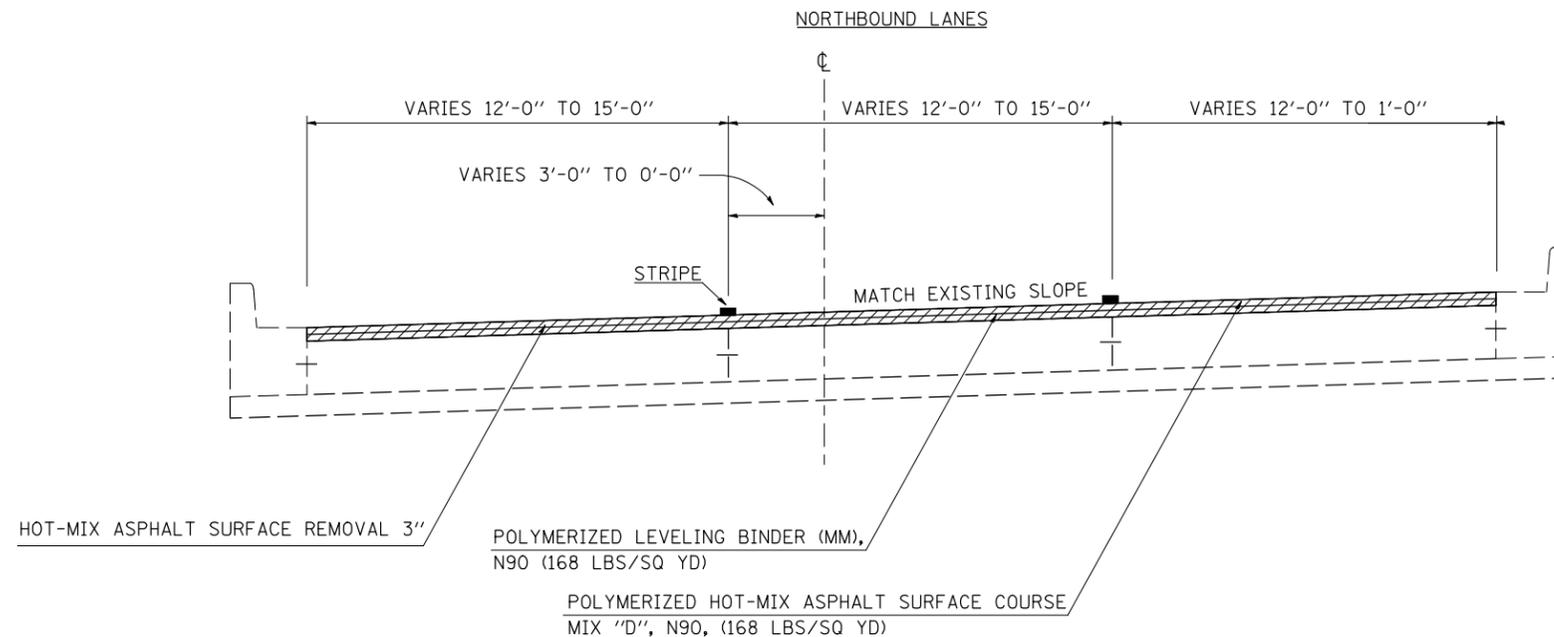

FILE NAME =	USER NAME = bowerml	DESIGNED -	REVISED -
ct:\pw\work\p\dot\bowerml\d0128832\70775\sh-typical.dgn		DRAWN - MLB	REVISED -
		CHECKED - GTR	REVISED -
		DATE - 2/19/09	REVISED -

**STATE OF ILLINOIS
 DEPARTMENT OF TRANSPORTATION**

TYPICAL CROSS SECTIONS	
SCALE: N/A	SHEET NO. OF SHEETS
STA.	TO STA.

F.A.P. RTE.	SECTION	COUNTY	TOTAL SHEETS	SHEET NO.
730	(61,62Z,62R,62Z-1,3)RS-1,2,3	MCLEAN	89	20
CONTRACT NO. 70775				
ILLINOIS FED. AID PROJECT				