



23 EXISTING TYPICAL CROSS SECTION

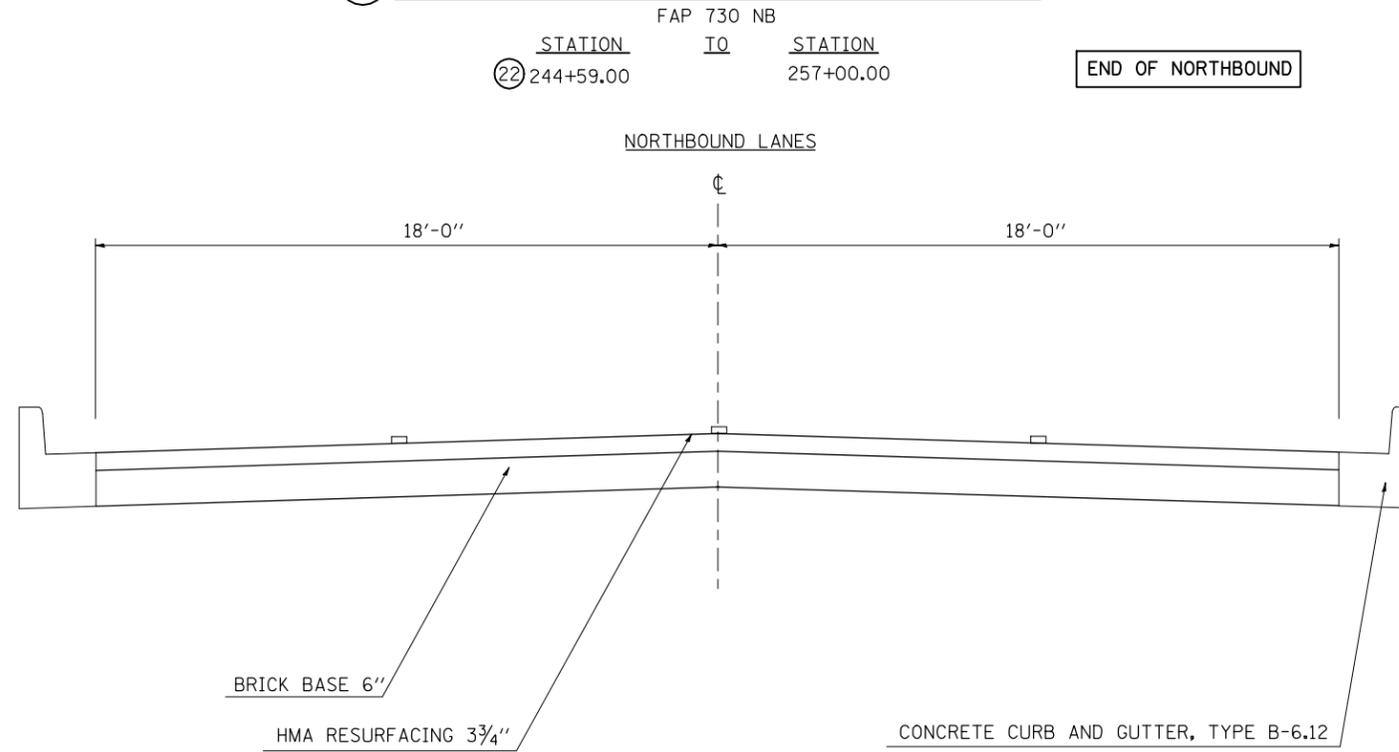

23 PROPOSED TYPICAL CROSS SECTION

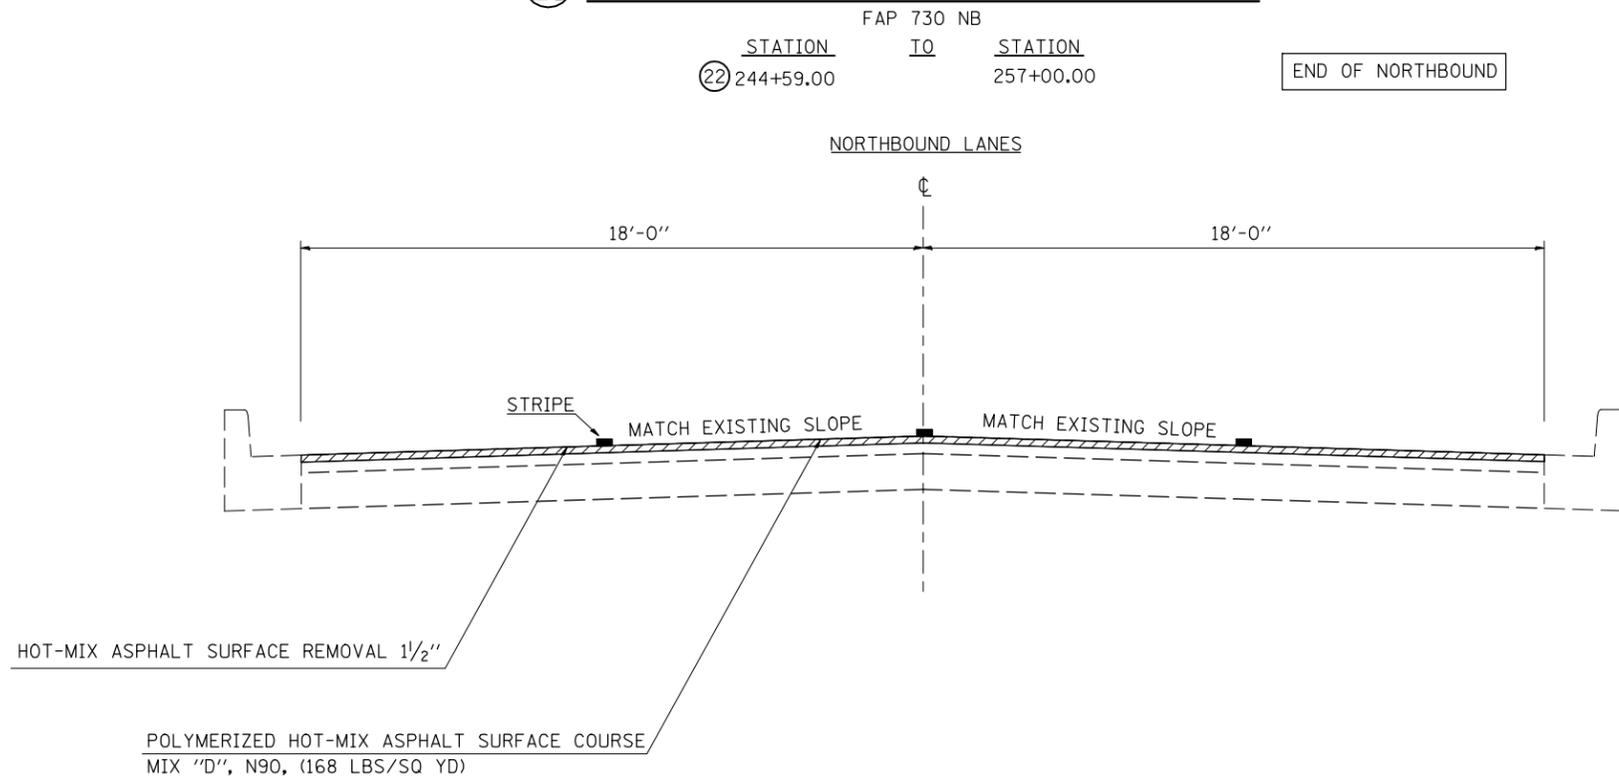

| | | | |
|---|---------------------|----------------|-----------|
| FILE NAME = | USER NAME = bowerml | DESIGNED - | REVISED - |
| ct:\pw\work\p\dot\bowerml\d0128832\70775\sh-typical.dgn | | DRAWN - MLB | REVISED - |
| PLOT SCALE = 40.0000' / IN. | | CHECKED - GTR | REVISED - |
| PLOT DATE = 3/26/2009 | | DATE - 2/19/09 | REVISED - |

STATE OF ILLINOIS
 DEPARTMENT OF TRANSPORTATION

TYPICAL CROSS SECTIONS

SCALE: N/A SHEET NO. OF SHEETS STA. TO STA.

| F.A.P. RTE. | SECTION | COUNTY | TOTAL SHEETS | SHEET NO. |
|--------------------|------------------------------|--------|---------------------------|-----------|
| 730 | (61,62Z,62R,62Z-1,3)RS-1,2,3 | MCLEAN | 89 | 31 |
| CONTRACT NO. 70775 | | | ILLINOIS FED. AID PROJECT | |