



**CONTROL POINT 105**  
 STA. 3975+40.67 90.26' RT  
 3/4" IRON PIPE W/ CAP AT SOUTH EAST INTERSECTION OF ROUTE 59 AND NORTH AURORA RD., 5' EAST OF BACK WALK, 8' WEST OF DELTA SONIC SIGN.  
 N 862934.9021  
 E 19205.6610  
 ELEV. = 705.10

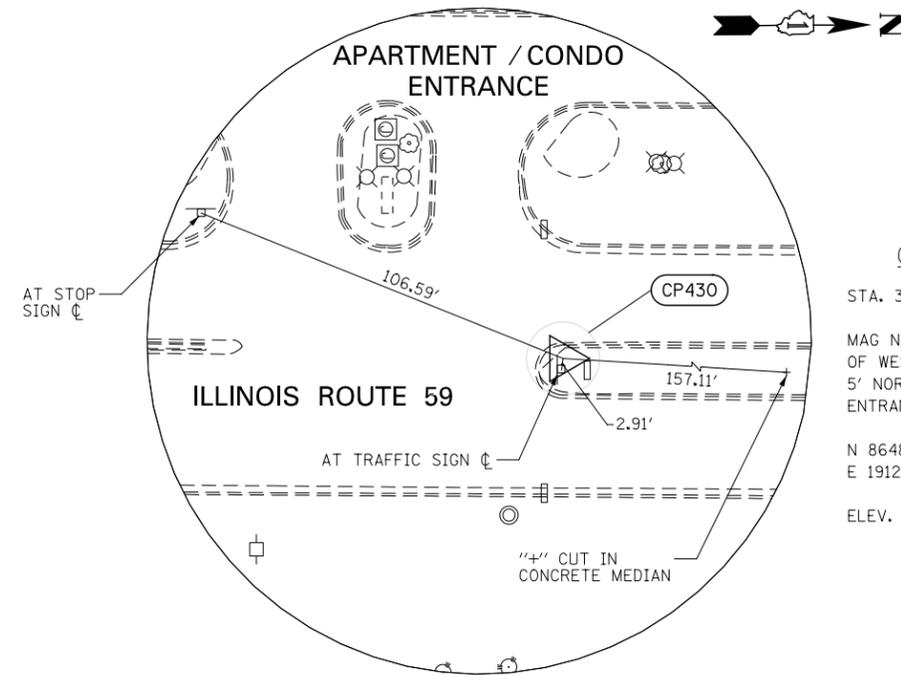

**CONTROL POINT 430**  
 STA. 3994+25.34 02.71' LT  
 MAG NAIL IN CONCRETE ISLAND NOSE, 3' EAST OF WEST BACK OF CURB POINT OF CURVE AND 5' NORTH OF NOSE OF ISLAND, EAST OF ENTRANCE TO COURTYARDS VILLAGE APARTMENTS.  
 N 864820.1021  
 E 19124.2910  
 ELEV. = 710.38

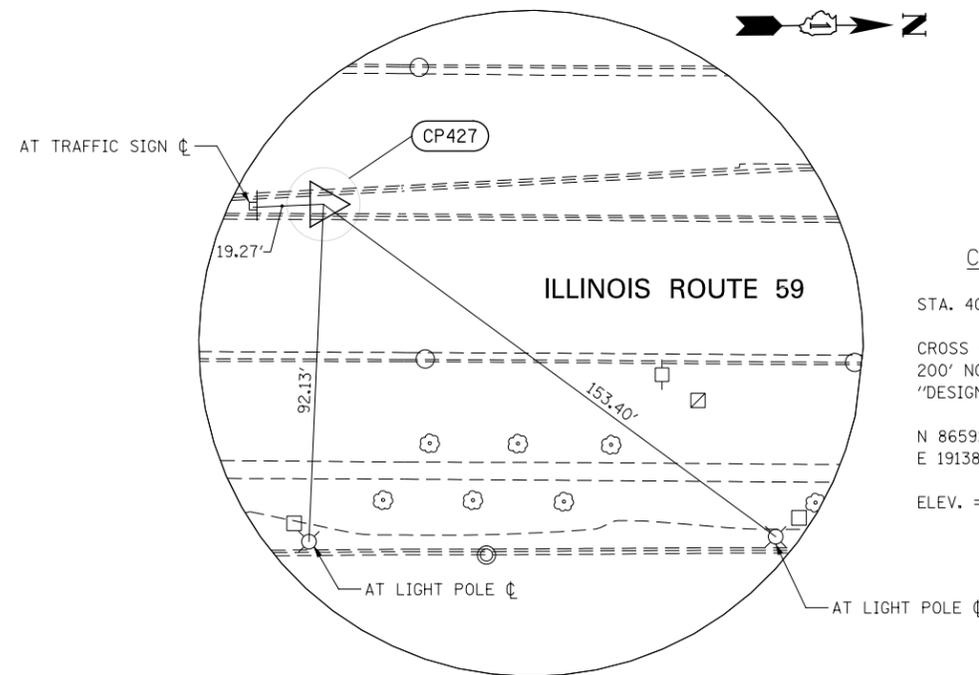

**CONTROL POINT 427**  
 STA. 4005+27.97 08.83' LT  
 CROSS (+) CUT IN ISLAND ON ROUTE 59, 200' NORTH OF SOUTHERN ENTRANCE TO "DESIGN POINTE" MALL.  
 N 865922.5021  
 E 19138.0810  
 ELEV. = 713.86

DESIGNED	PJO	REVISED	-
DRAWN	KES	REVISED	-
CHECKED	JCM	REVISED	-
DATE	12/14/2012	REVISED	-

**STATE OF ILLINOIS  
 DEPARTMENT OF TRANSPORTATION**

**ALIGNMENT, TIES, AND BENCHMARKS**

SCALE: AS SHOWN SHEET NO. 5 OF 7 SHEETS STA. TO STA.

F.A.P. RTE.	SECTION	COUNTY	TOTAL SHEETS	SHEET NO.
338	(112 & 113) WRS-6	DUPAGE	734	67
CONTRACT NO. 60R31				
ILLINOIS FED. AID PROJECT				