


CONTRACT NO. 60R31

SCALE: AS SHOWN | SHEET NO. 7 OF 27 SHEETS | STA. 3969+00 TO STA. 3983+00

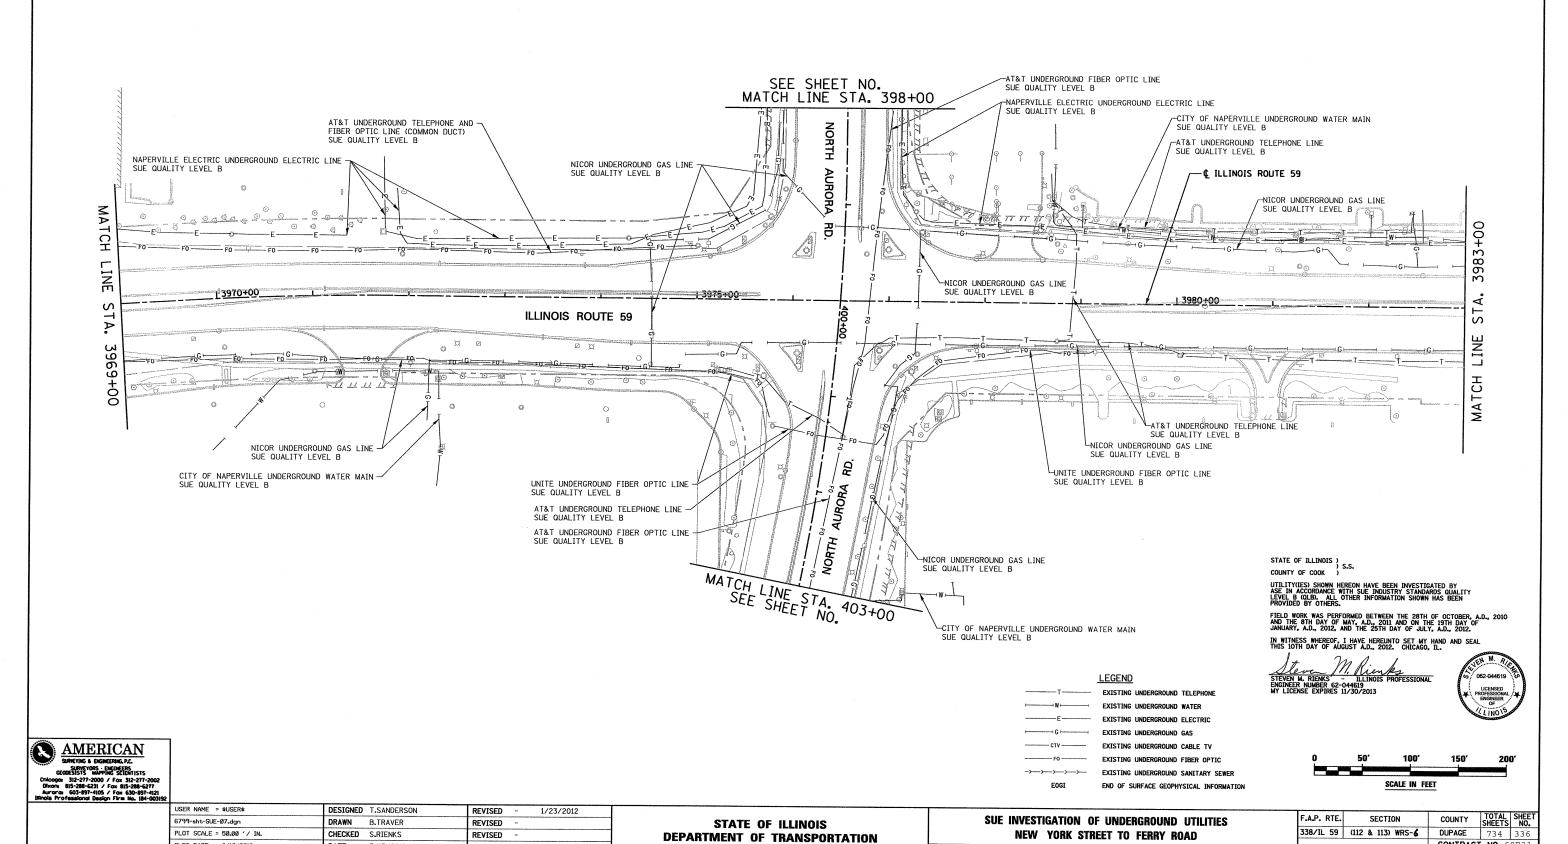

PLOT DATE = 8/10/2012

DATE 5/13/2011

REVISED