


DESIGNED	RTA
DRAWN	RF'S
CHECKED	PJD
DATE	12/14/2012

DESIGNED	RTA
DRAWN	RF'S
CHECKED	PJD
DATE	12/14/2012

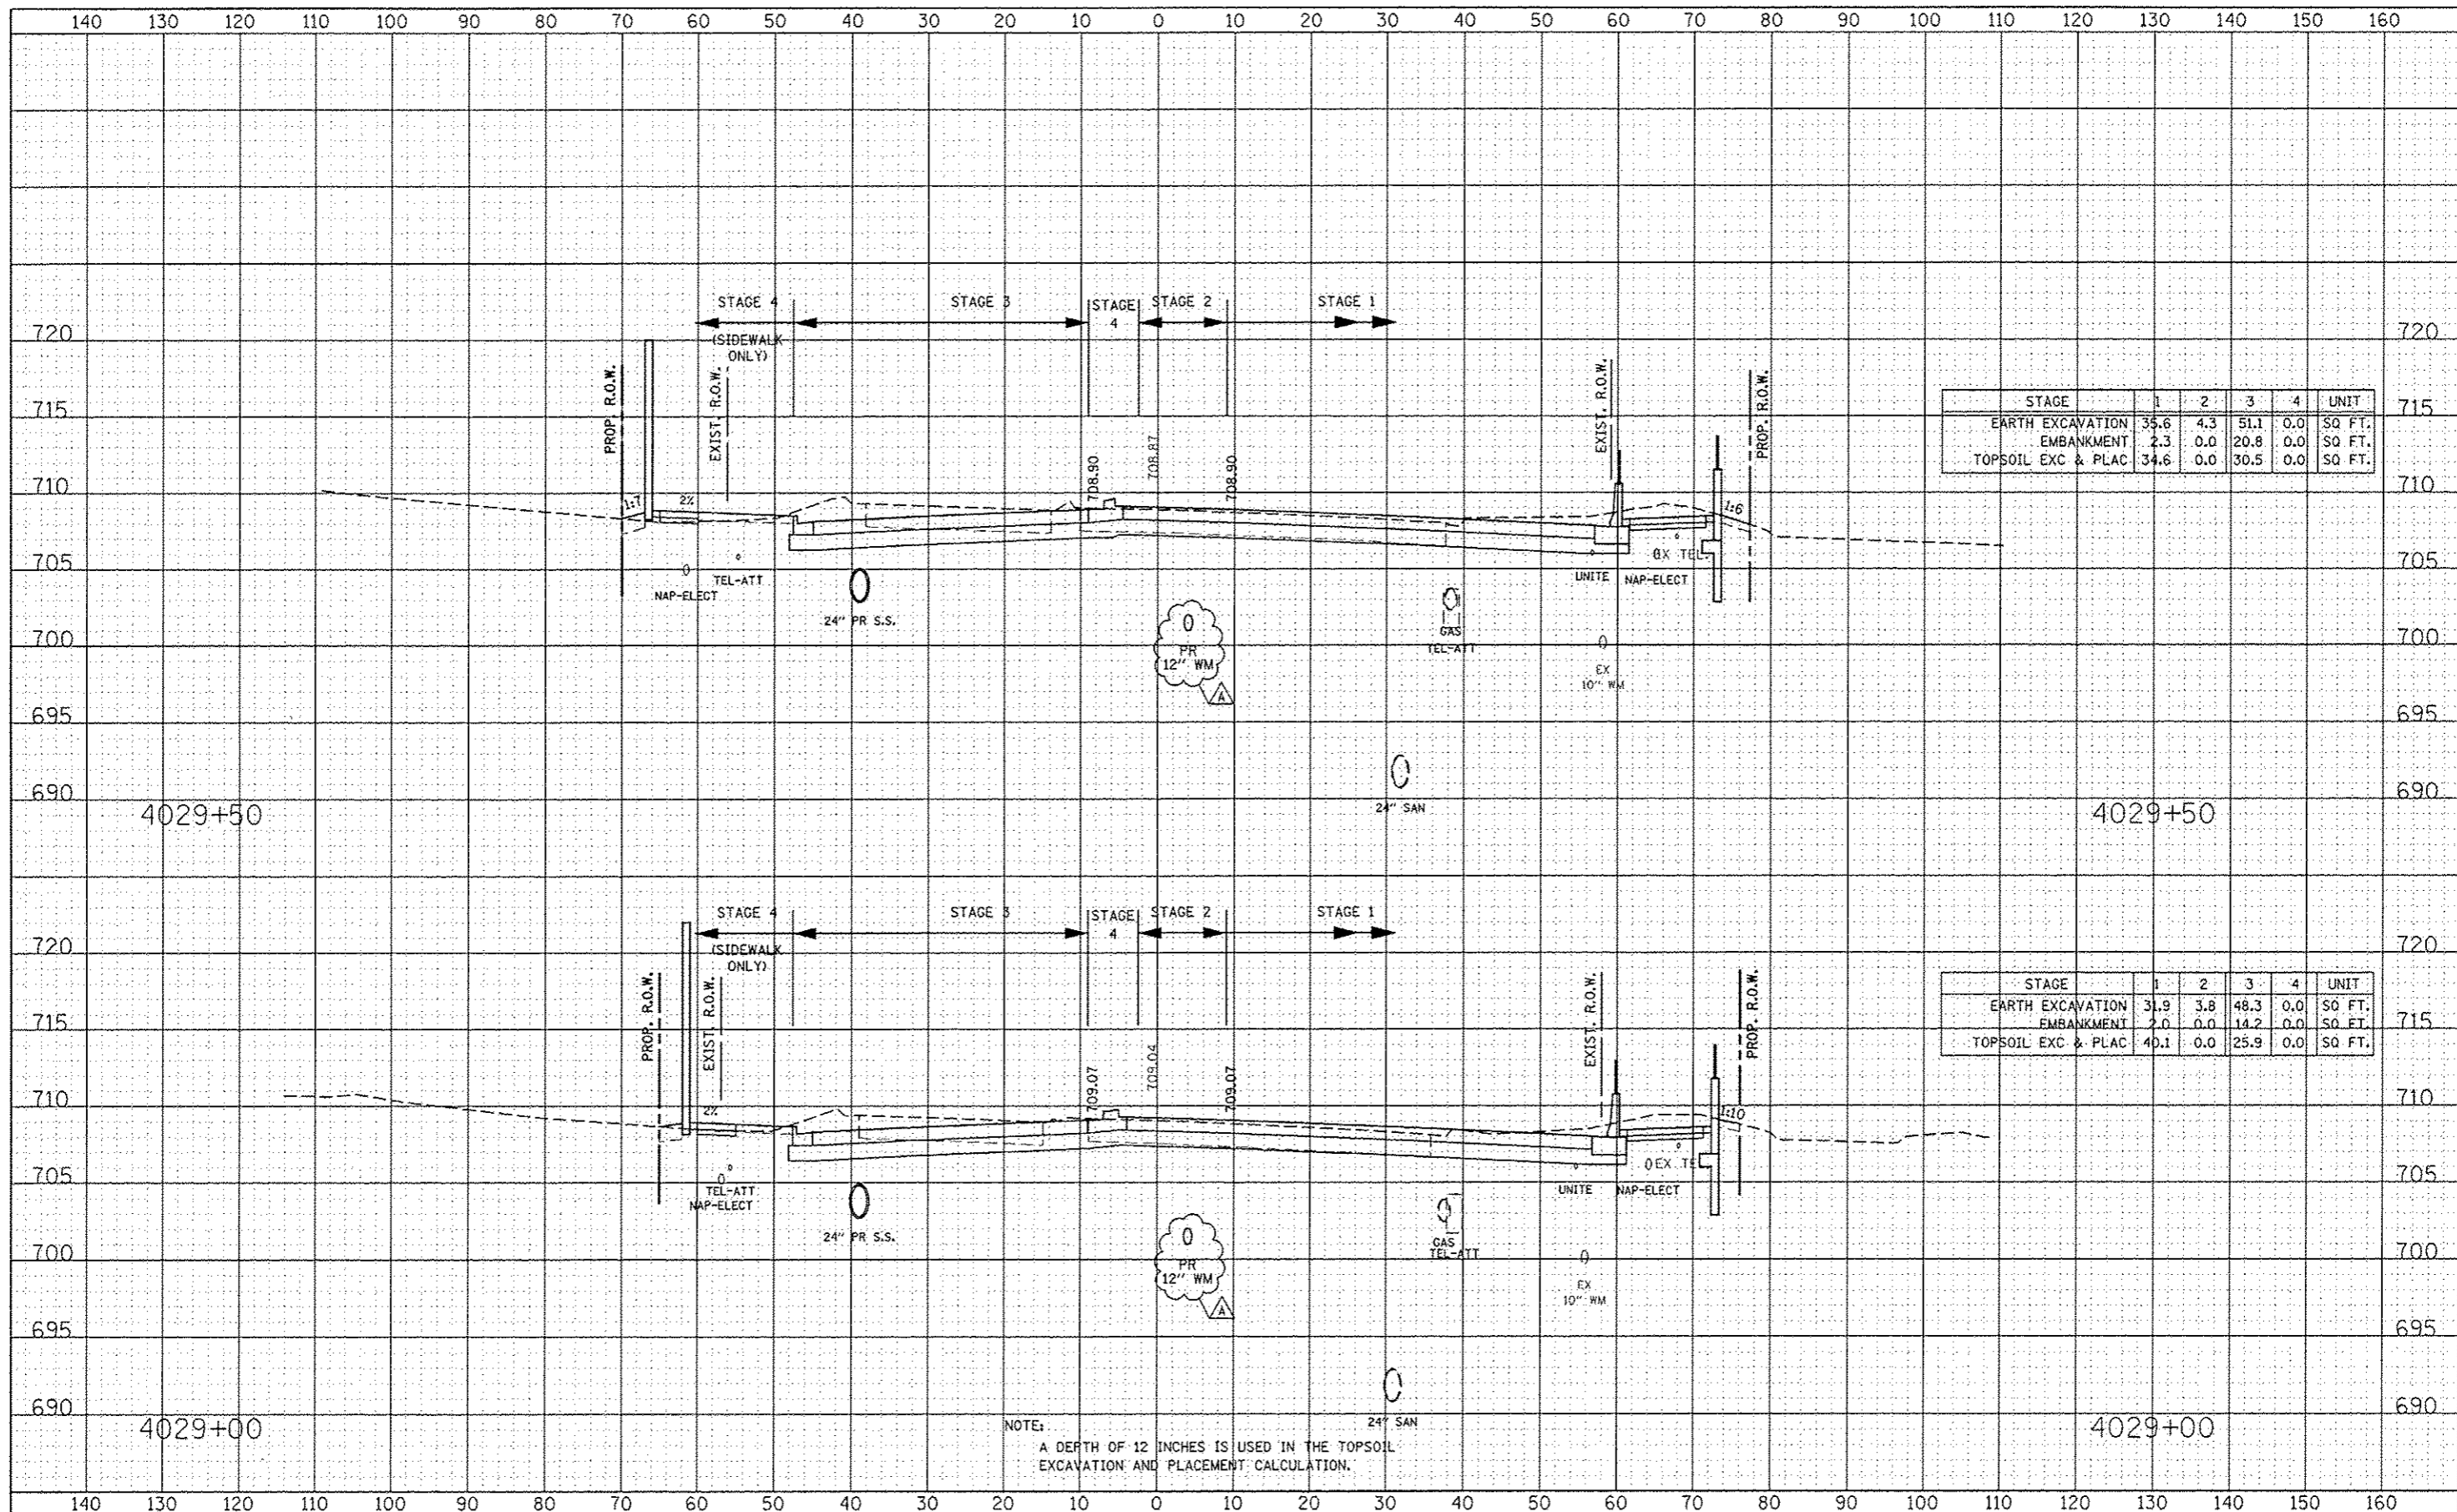

STAGE	1	2	3	4	UNIT
EARTH EXCAVATION	35.6	4.3	51.1	0.0	SQ FT.
EMBANKMENT	2.3	0.0	20.8	0.0	SQ FT.
TOPSOIL EXC & PLAC	34.6	0.0	30.5	0.0	SQ FT.

STAGE	1	2	3	4	UNIT
EARTH EXCAVATION	31.9	3.8	48.3	0.0	SQ FT.
EMBANKMENT	2.0	0.0	14.2	0.0	SQ FT.
TOPSOIL EXC & PLAC	40.1	0.0	25.9	0.0	SQ FT.

NOTE:
A DEPTH OF 12 INCHES IS USED IN THE TOPSOIL EXCAVATION AND PLACEMENT CALCULATION.

DESIGNED	RTA	REVISED	ADDENDUM A 02/22/2013
DRAWN	RF'S	REVISED	
CHECKED	PJD	REVISED	
DATE	12/14/2012	REVISED	

STATE OF ILLINOIS
DEPARTMENT OF TRANSPORTATION

ILLINOIS ROUTE 59
STAGE 1 THRU 4 CROSS-SECTIONS
SCALE: SHEET NO. 47 OF 59 SHEETS STA. 4029+00 TO STA. 4029+50

F.A.P. RTE.	SECTION	COUNTY	TOTAL SHEETS	SHEET NO.
338	(112 & 113) WRS-6	DUPAGE	734	688
FED. ROAD DIST. NO.		ILLINOIS FED. AID PROJECT		
CONTRACT NO. 60R31				