


|                  |                                |    |      |
|------------------|--------------------------------|----|------|
| FINAL SURVEY NO. | SURVEYED PLOTTED AREAS CHECKED | BY | DATE |
| NOTE BOOK        | TEMPLATE                       |    |      |
|                  | AREAS CHECKED                  |    |      |

|                     |                                |    |      |
|---------------------|--------------------------------|----|------|
| ORIGINAL SURVEY NO. | SURVEYED PLOTTED AREAS CHECKED | BY | DATE |
|                     | TEMPLATE                       |    |      |
|                     | AREAS CHECKED                  |    |      |

F:\Projects\DOT PROJECTS\10-006-3\Drawings\CS00 Sheets\1764-00-054-100-xsh1.dwg

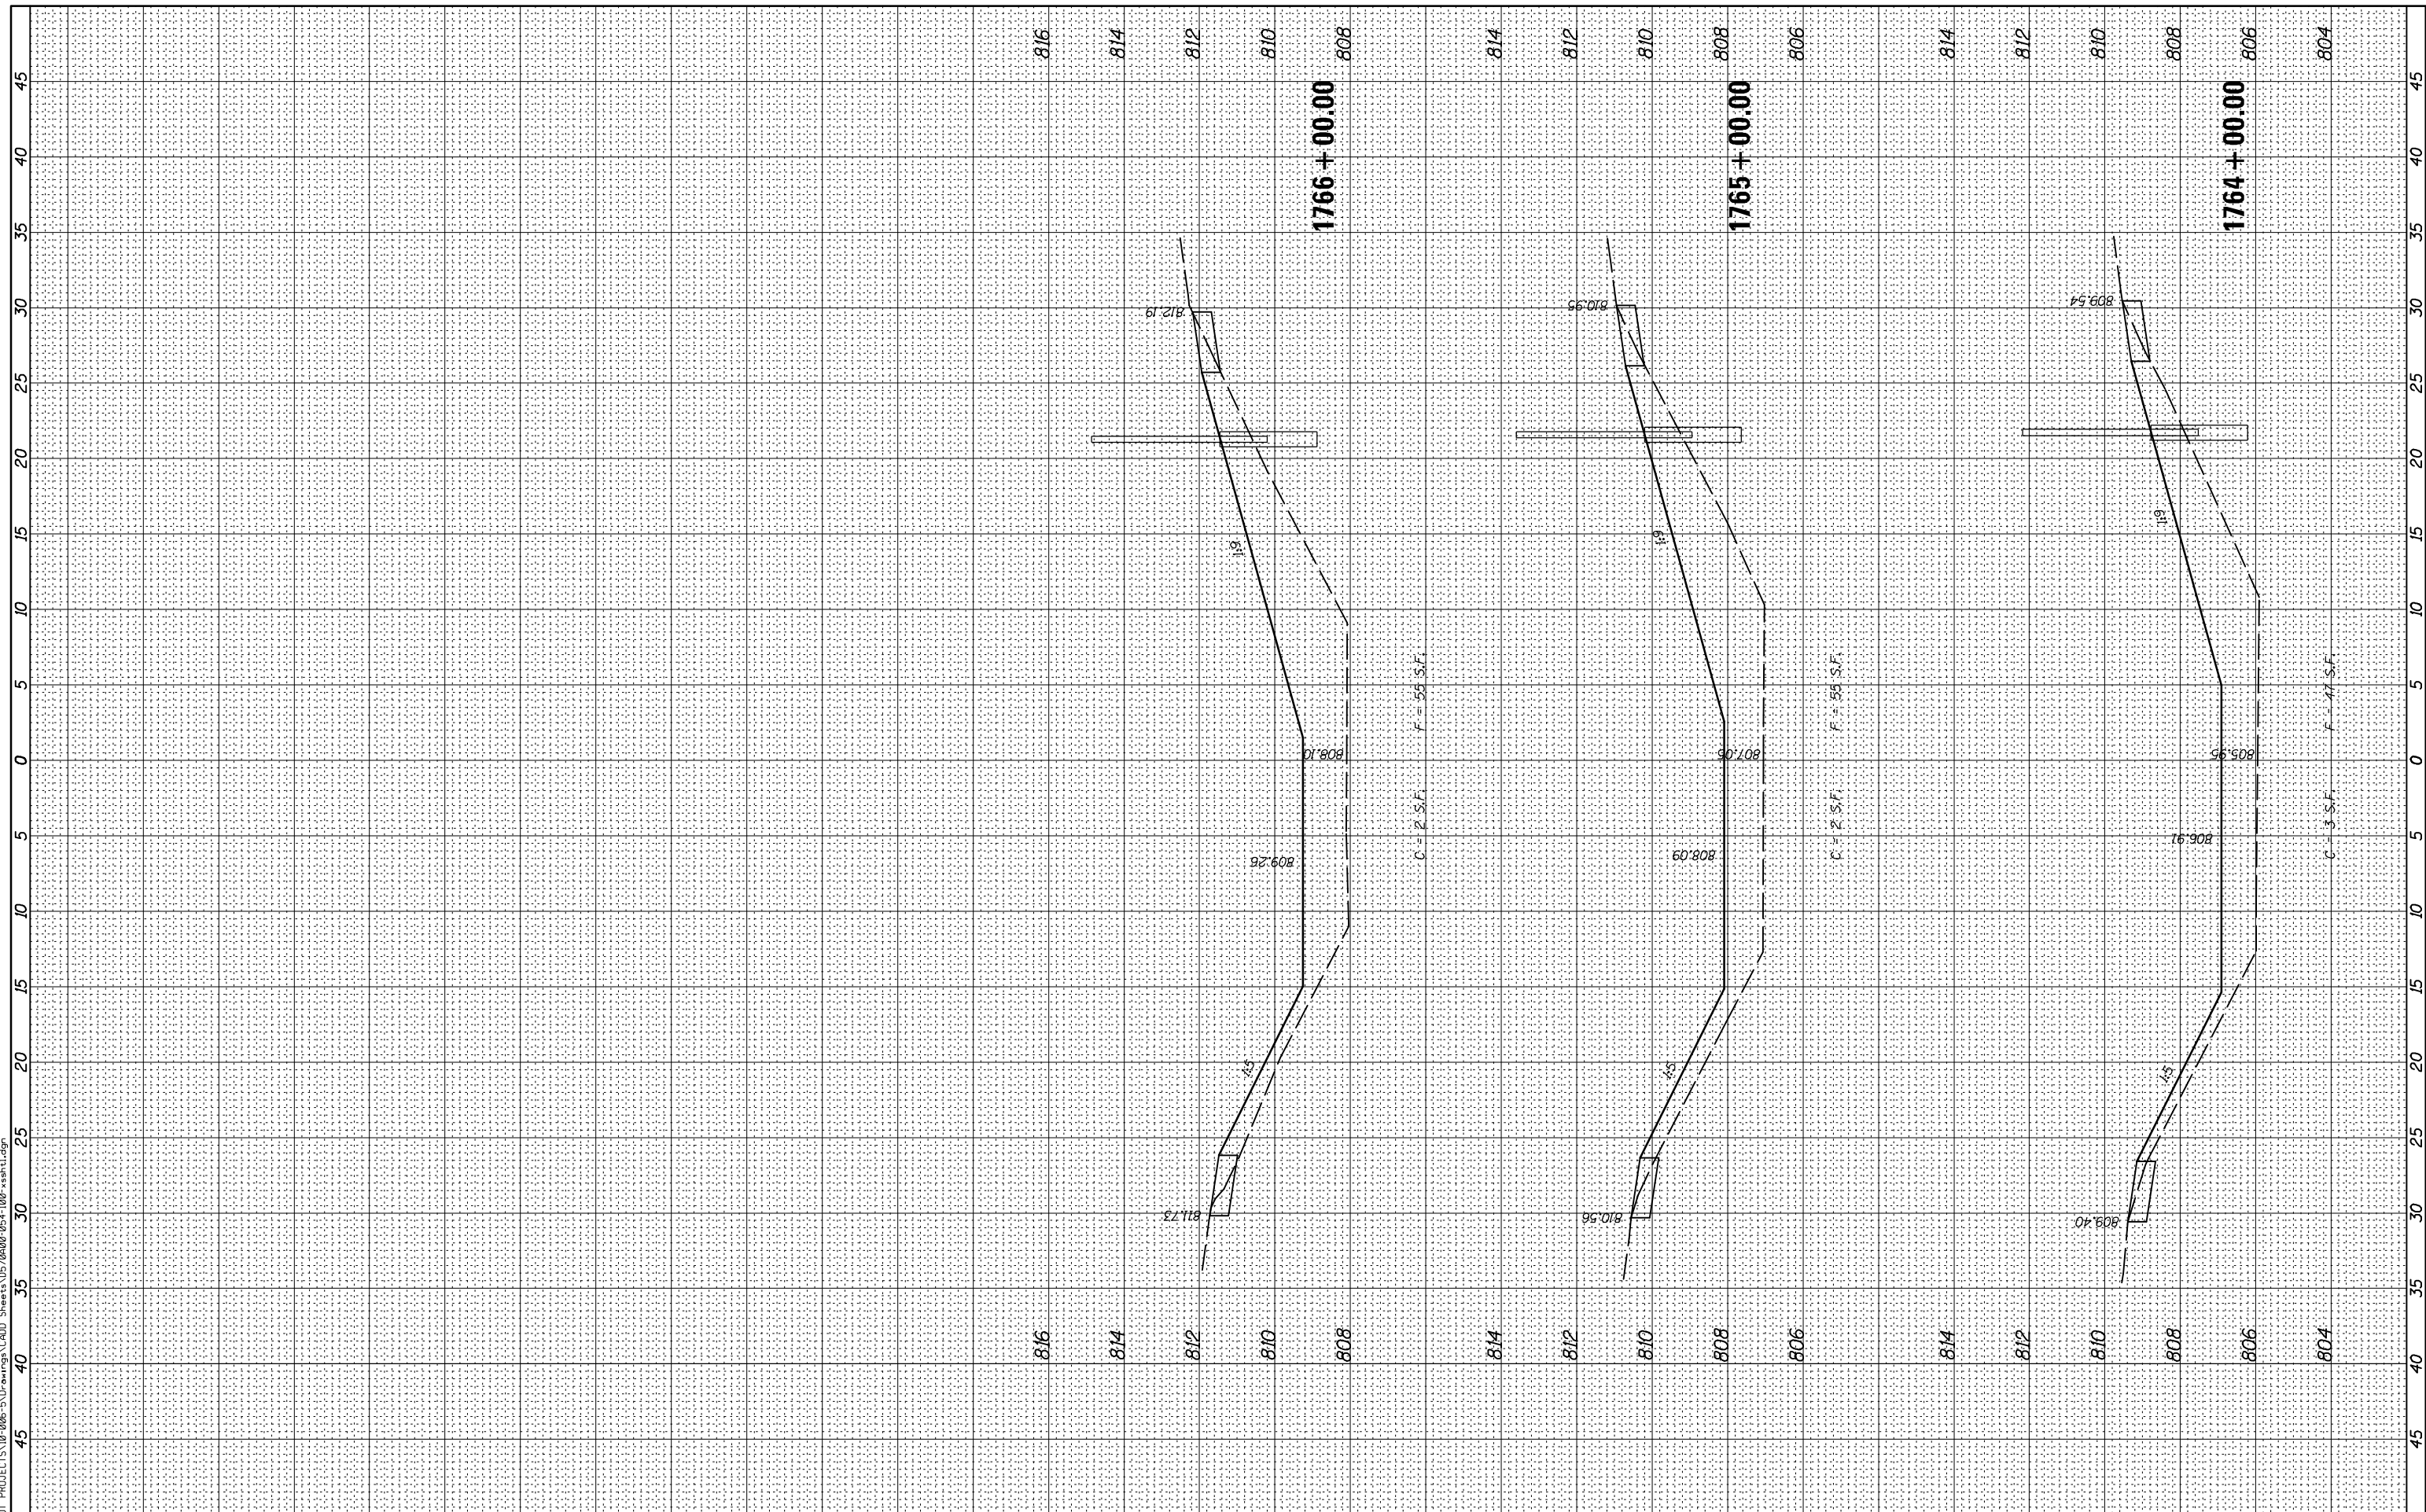

**McDonough-Whitlow, P.C.**  
 Consulting Engineers & Land Surveyors  
 PROFESSIONAL DESIGN NO. 184-002754

|                            |                |           |
|----------------------------|----------------|-----------|
| USER NAME = Richard Heinke | DESIGNED - JAH | REVISED - |
| PLOT SCALE = 10.0000' / 1" | DRAWN - RNH    | REVISED - |
| PLOT DATE = 3/7/2013       | CHECKED - TMM  | REVISED - |
|                            | DATE -         | REVISED - |

**STATE OF ILLINOIS  
 DEPARTMENT OF TRANSPORTATION**

**CROSS SECTIONS  
 F.A.I. 74**

SCALE: SHEET 6 OF 66 SHEETS STA. 1764+00.00 TO STA. 1766+00.00

| F.A.I. RTE.               | SECTION             | COUNTY    | TOTAL SHEETS       | SHEET NO. |
|---------------------------|---------------------|-----------|--------------------|-----------|
| 74                        | MEDIAN CABLE 2013-1 | CHAMPAIGN | 119                | 59        |
| ILLINOIS FED. AID PROJECT |                     |           | CONTRACT NO. 70A00 |           |