


TRAFFIC SIGNAL LEGEND

PROPOSED	EXISTING

DETECTOR LOOP
SIGNAL HEAD
G.S. CONDUIT IN TRENCH OR PUSHED
SIGNAL HEAD WITH BACKPLATE
RACEWAY FOR MAGNETIC DETECTOR, TYPE I OR II
VEHICLE DETECTOR, NON-COMPENSATED MAGNETIC TYPE

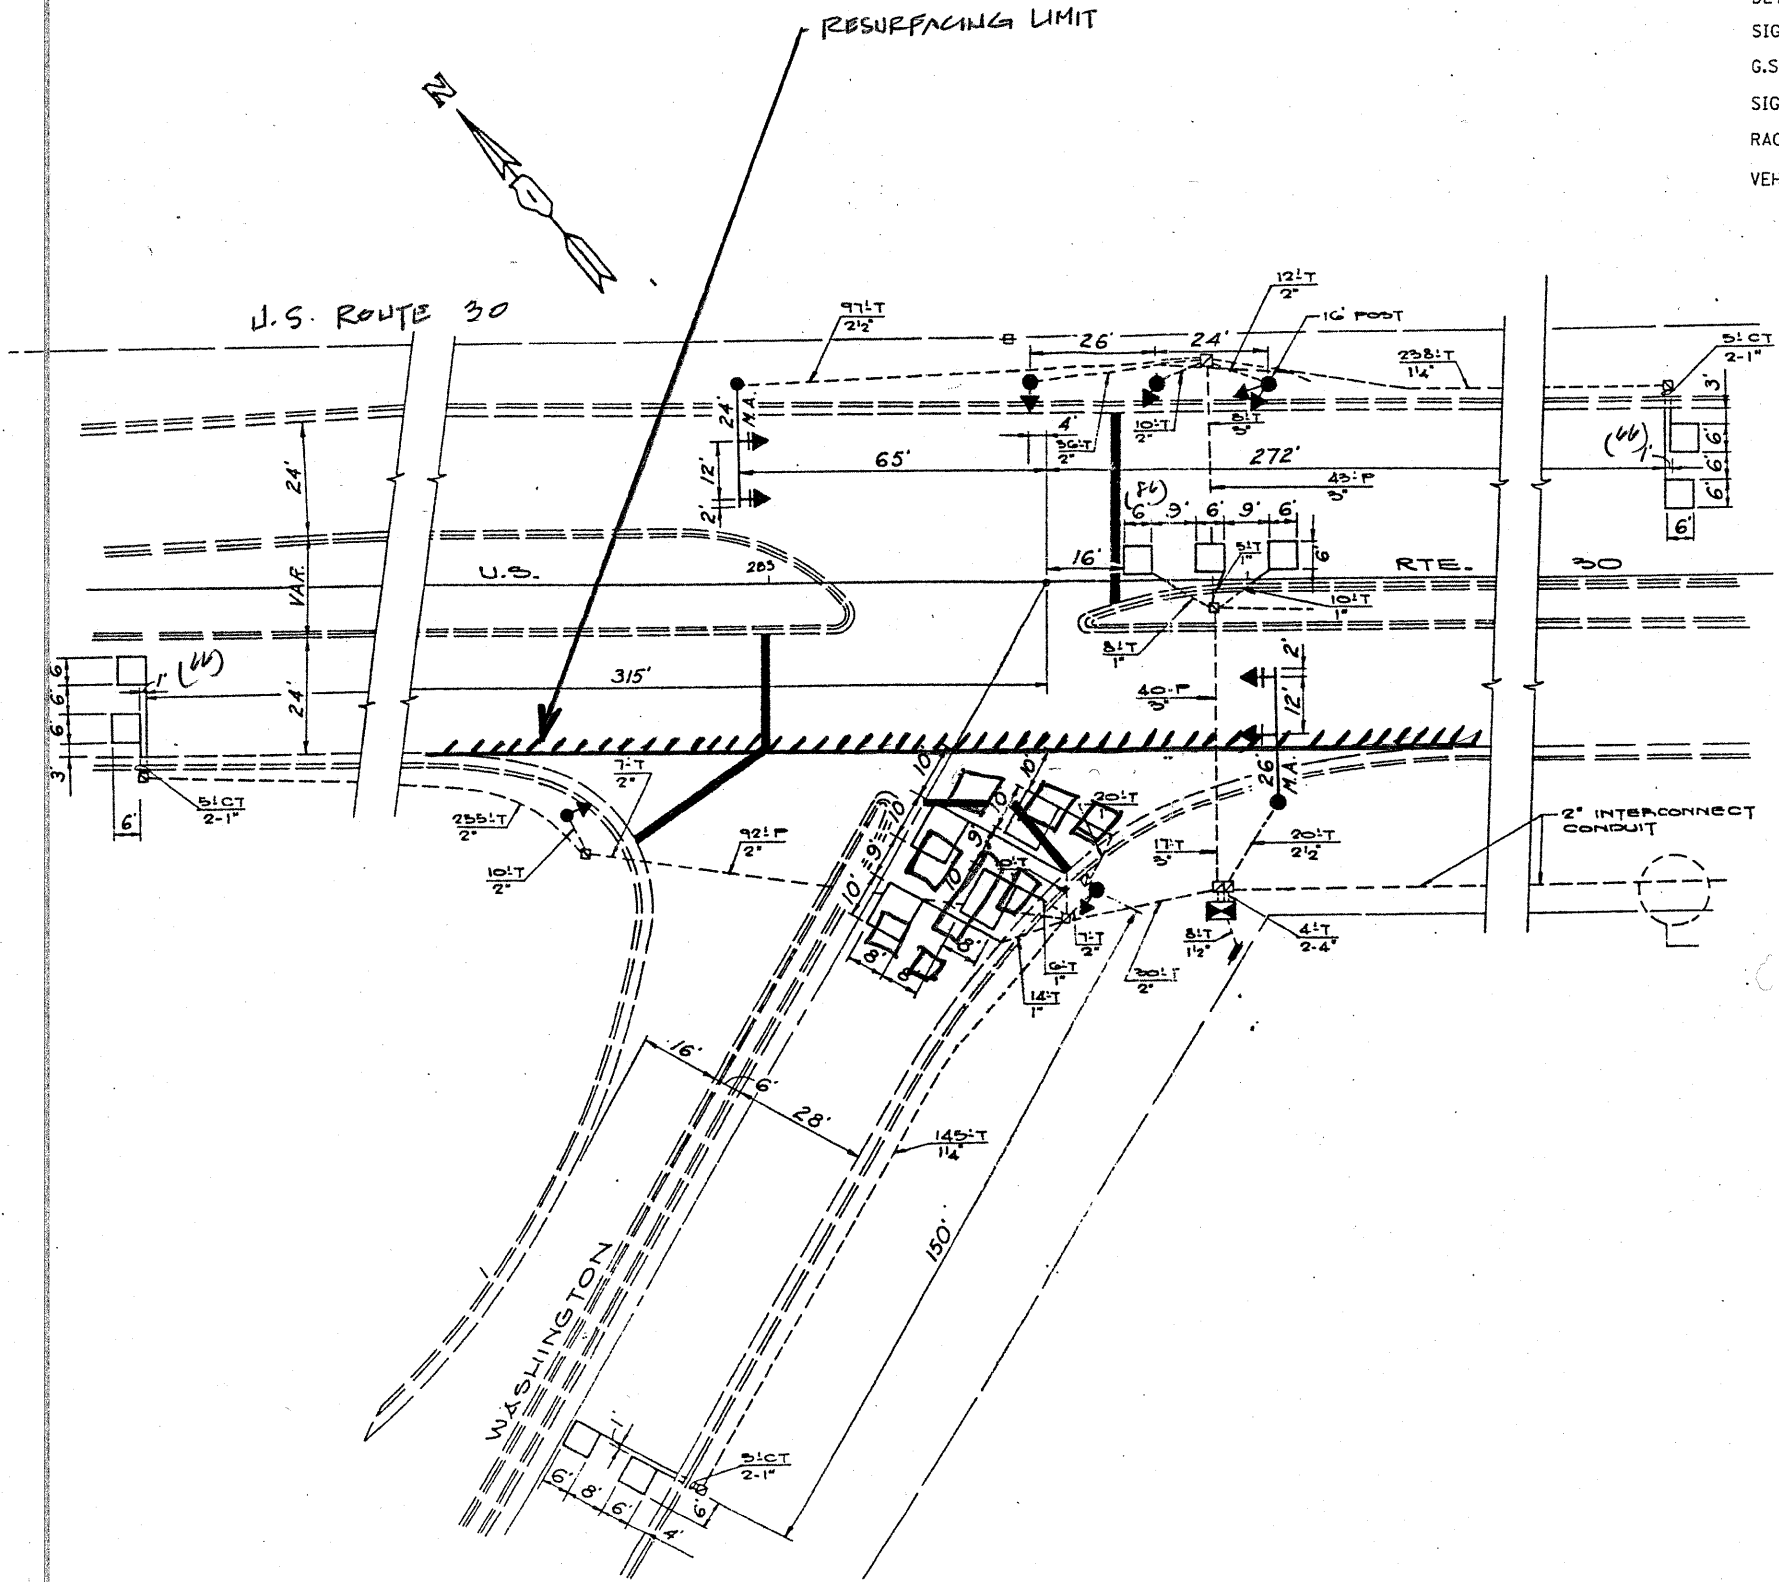

THIS PLAN IS FOR THE SOLE
PURPOSE OF DETECTOR LOOP
REPLACEMENTS ONLY

REPLACE ALL DETECTOR LOOPS AS SHOWN
(WITHIN THE RESURFACING LIMITS)

CODE	QUANTITY	UNIT	ITEM
86600600	218	FOOT	DETECTOR LOOP, REPLACEMENT

FILE NAME : c:\pwwork\pwwid001\KANTHAPHIXAYBC\J01126	USER NAME : kanthaphixaybc	DESIGNED - BCK	REVISED -	STATE OF ILLINOIS DEPARTMENT OF TRANSPORTATION	DISTRICT ONE - DETECTOR LOOP REPLACEMENT U.S. ROUTE 30 @ WASHINGTON RD.	SCALE: NONE	SHEET NO. OF SHEETS	STA. TO STA.	F.A. RTE.	SECTION	COUNTY	TOTAL SHEETS	SHEET NO.
		DRAWN - BCK	REVISED -						007	13 RS-6	WILL	28	16
		CHECKED - DAD	REVISED -						CONTRACT NO.				
		DATE	REVISED -						FED. ROAD DIST. NO. ILLINOIS FED. AID PROJECT				