



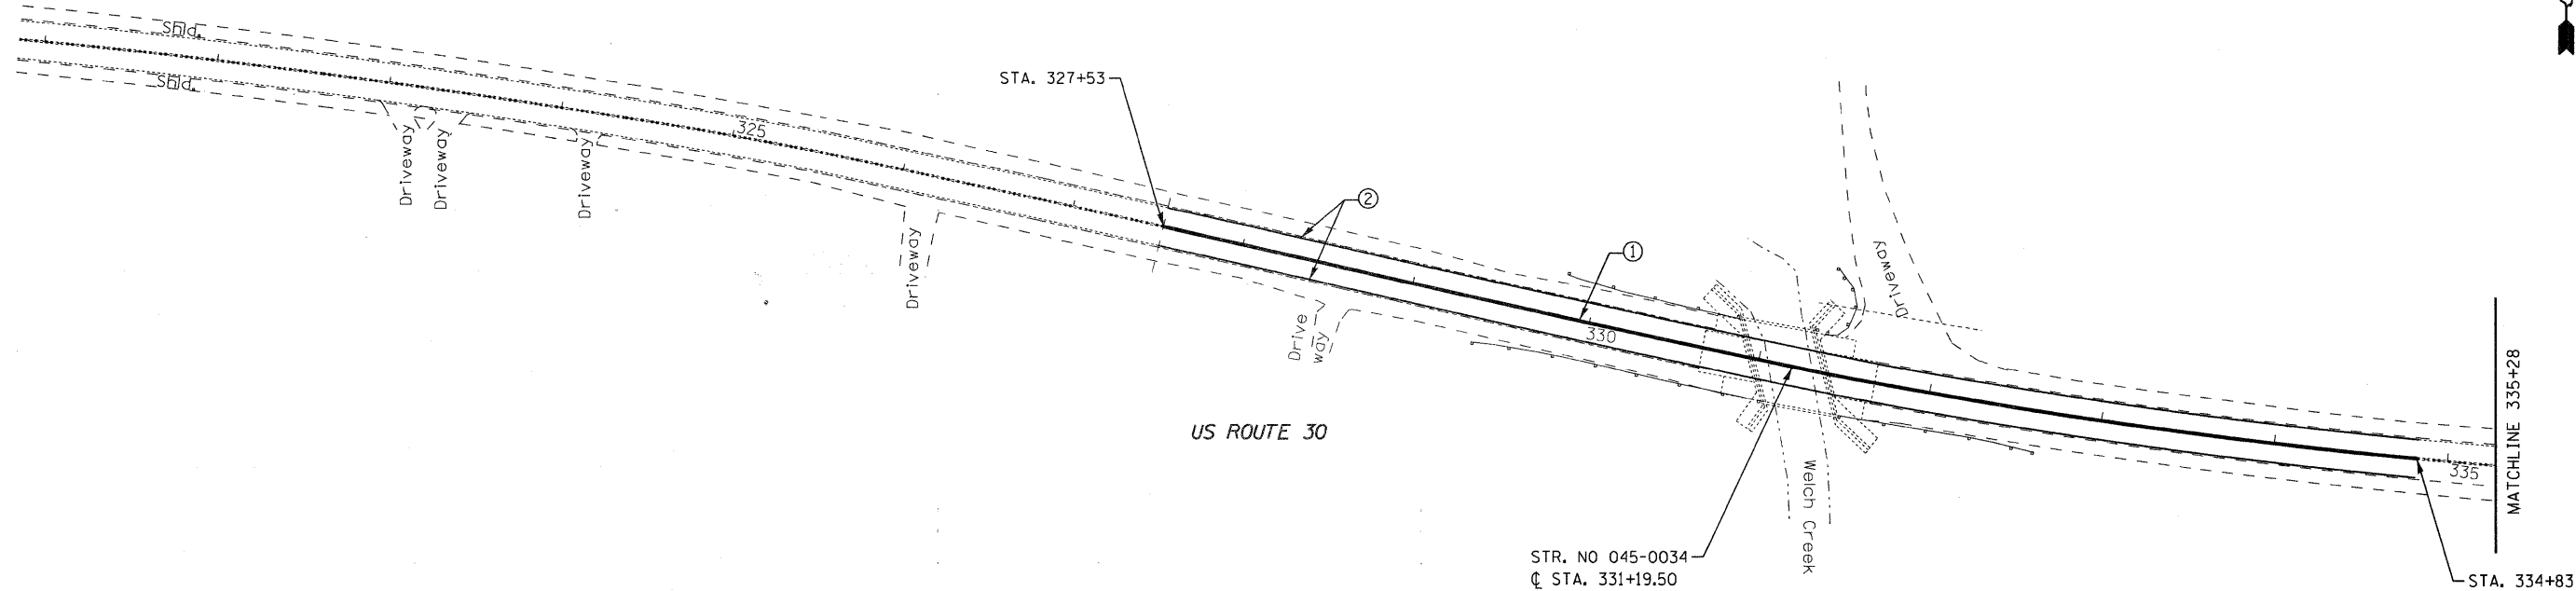

MATCHLINE 335+28

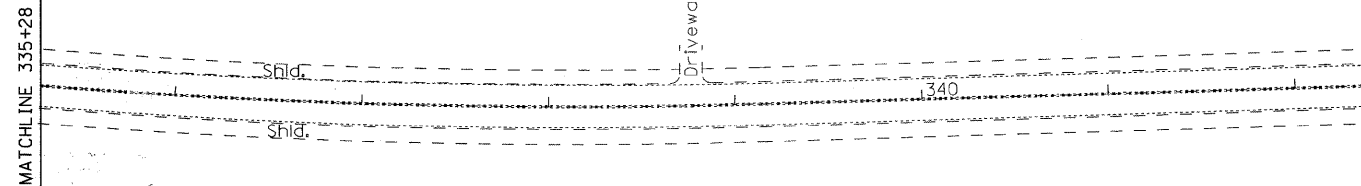

US ROUTE 30

LEGEND

- ① THERMOPLASTIC PAVEMENT MARKING LINE 4" (DOUBLE YELLOW).
- ② THERMOPLASTIC PAVEMENT MARKING LINE 4" (WHITE).



9901 S. Western Ave.
Chicago, IL 60643
Ph. 773-881-4788
F: 773.239.3728

DESIGNED	TS	REVISED	-
CHECKED	TPP	REVISED	-
DRAWN	JS	REVISED	-
CHECKED	TPP	REVISED	-

STATE OF ILLINOIS
DEPARTMENT OF TRANSPORTATION

US RTE. 30 OVER WELCH CREEK
STRUCTURE NO. 045-0034

PROPOSED PAVEMENT
MARKING PLAN

SCALE: 1" = 50' SHEET NO. 7 OF 7 SHEETS

STA. TO STA.

F.A.P. RTE.	SECTION	COUNTY	TOTAL SHEETS	SHEET NO.
573	31B-1-1	KANE	35	7
CONTRACT NO. 60J42				
ILLINOIS FED. AID PROJECT				