


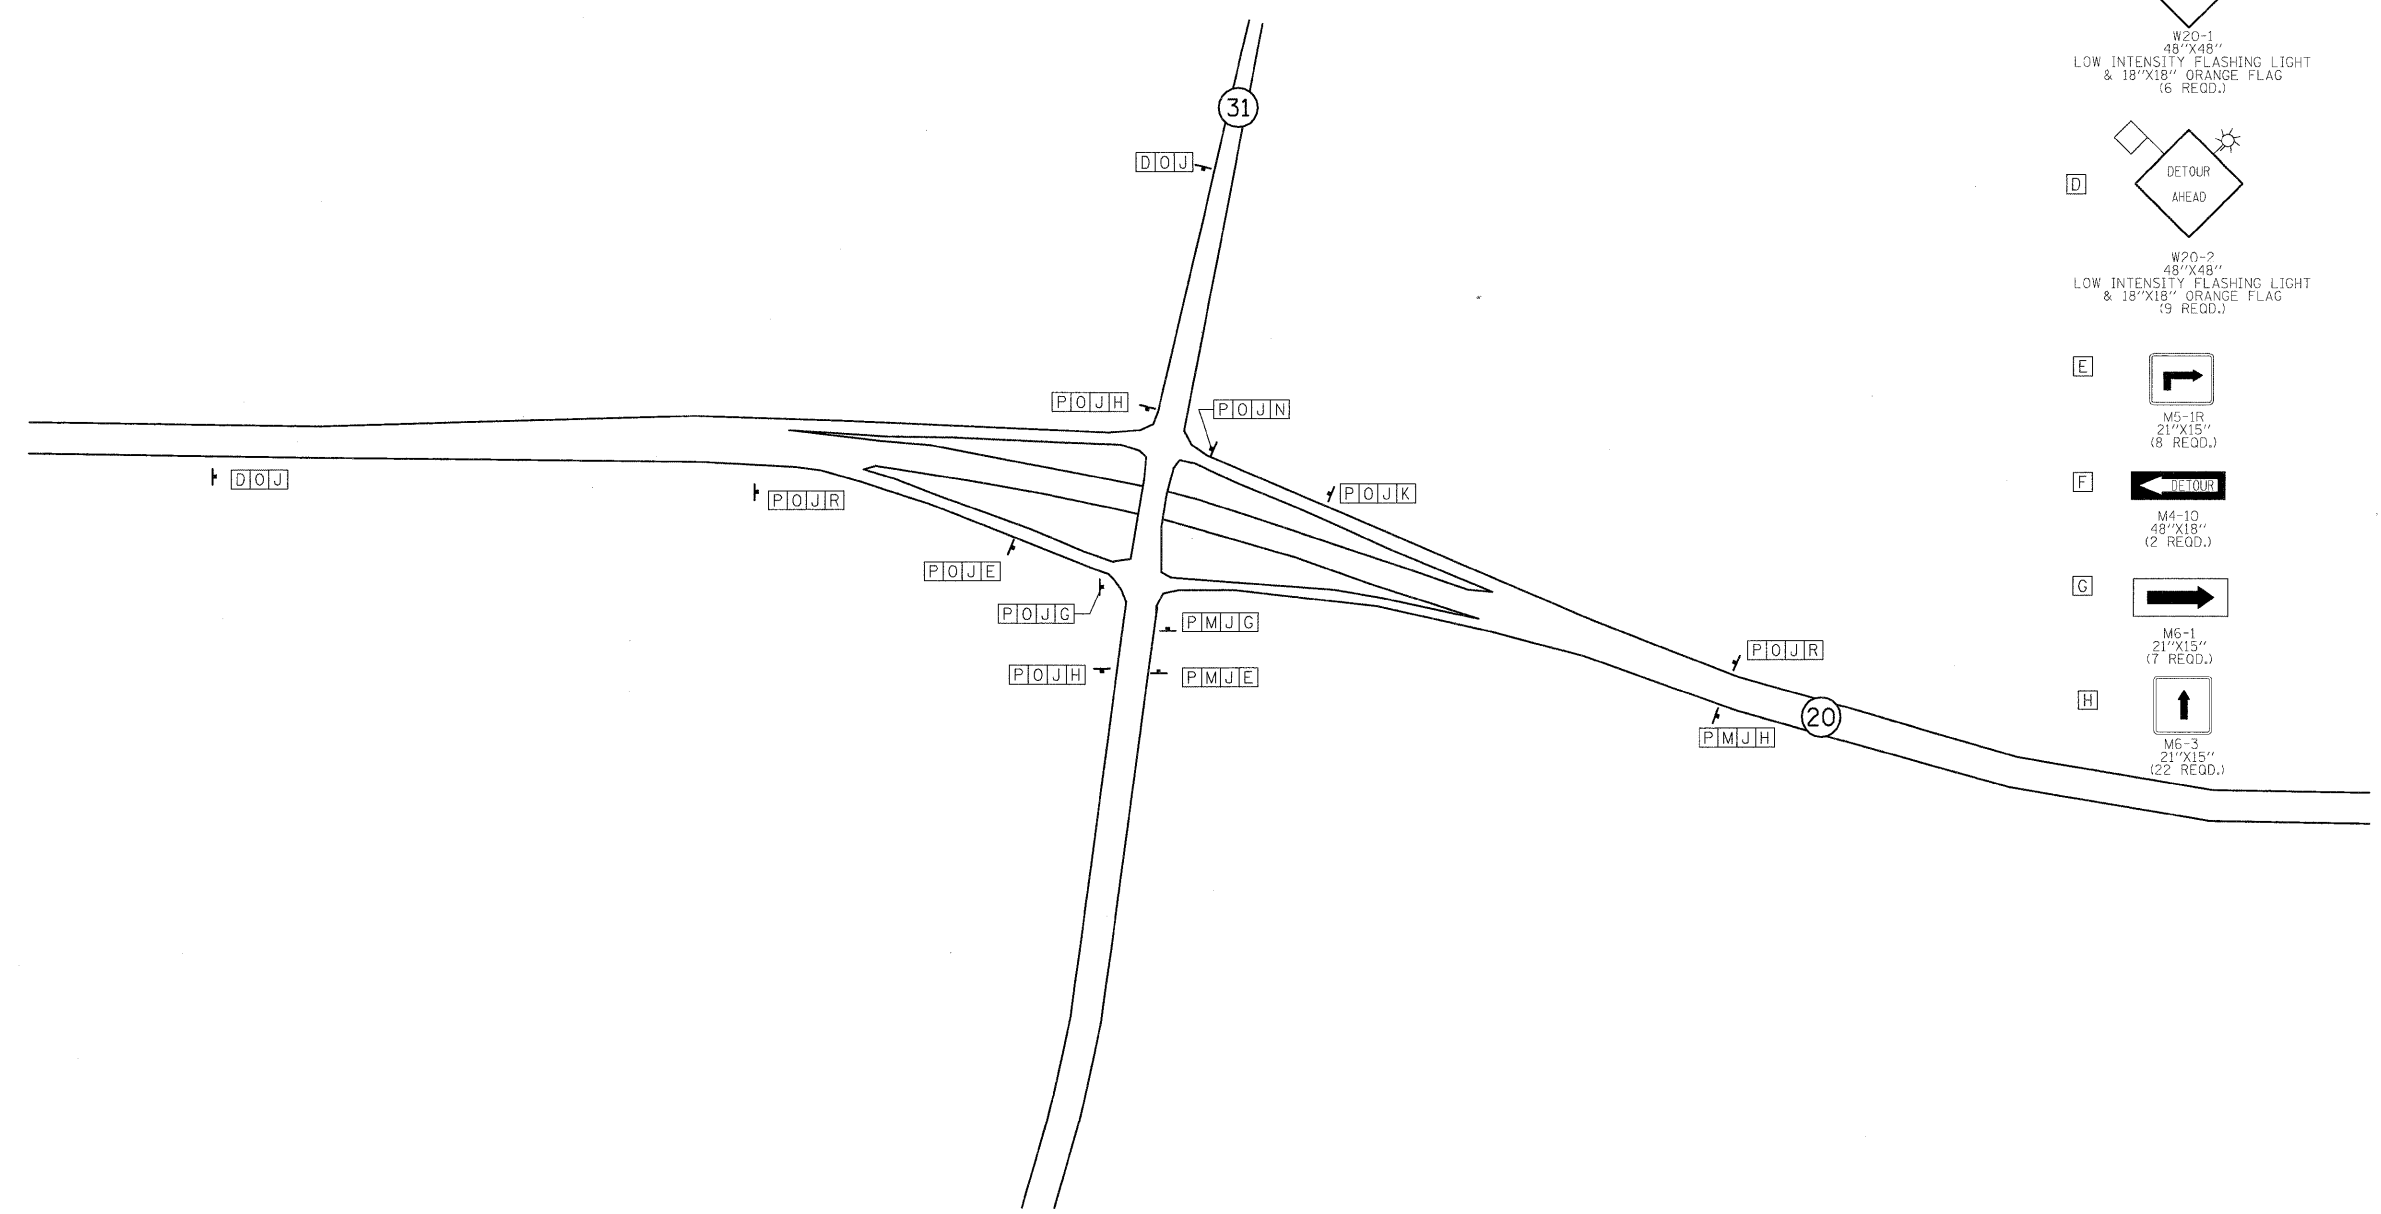

DETOUR PLAN LEGEND

- SIGN
- [A] SIGN DESCRIPTION (SEE BELOW)
- TT TYPE III BARRICADE WITH 2 HIGH INTENSITY WARNING LIGHTS & SIGNS AS NOTED

<p>[A] ROAD CLOSED R11-2 48"X30" (6 REQD.)</p> <p>[B] ROAD CLOSED MILES AHEAD LOCAL TRAFFIC ONLY R11-3A 60"X30" (2 REQD.)</p> <p>[C] ROAD CLOSED AHEAD W20-1 48"X48" LOW INTENSITY FLASHING LIGHT & 18"X18" ORANGE FLAG (6 REQD.)</p> <p>[D] DETOUR AHEAD W20-2 48"X48" LOW INTENSITY FLASHING LIGHT & 18"X18" ORANGE FLAG (9 REQD.)</p> <p>[E] M5-1R 21"X15" (8 REQD.)</p> <p>[F] M4-10 48"X18" (2 REQD.)</p> <p>[G] M6-1 21"X15" (7 REQD.)</p> <p>[H] M6-3 21"X15" (22 REQD.)</p>	<p>[I] END DETOUR M4-8A 24"X18" (3 REQD.)</p> <p>[J] ILL 25 M1-50 24"X24" (55 REQD.)</p> <p>[K] M5-1L 21"X15" (6 REQD.)</p> <p>[L] TO M4-5 24"X12" (0 REQD.)</p> <p>[M] NORTH M3-1 24"X12" (21 REQD.)</p> <p>[N] M6-1 21"X15" (7 REQD.)</p> <p>[O] SOUTH M3-3 24"X12" (32 REQD.)</p> <p>[P] DETOUR M4-8 24"X12" (52 REQD.)</p> <p>[Q] ROAD CLOSED TO THRU TRAFFIC R11-4 60"X30" (2 REQD.)</p> <p>[R] M6-2 (R&L) 21"X15" (3 REQD.)</p> <p>[S] ROAD CLOSED 500 FT W20-3 48"X48" LOW INTENSITY FLASHING LIGHT & 18"X18" ORANGE FLAG (1 REQD.)</p>
---	--



FILE NAME = G:\ENGIN\06-5329-02 01 Various Structures\CD\0450261\SHA\111XXXXX-staging2.dgn



USER NAME = *USER*	DESIGNED -	REVISED -
PLOT SCALE = *SCALE*	DRAWN -	REVISED -
PLOT DATE = 4/28/2010	CHECKED -	REVISED -
	DATE -	REVISED -

**STATE OF ILLINOIS
DEPARTMENT OF TRANSPORTATION**

DETOUR PLAN

SCALE: 1"=200' SHEET NO. 5 OF 5 SHEETS STA. TO STA.

F.A.U. RTE. 2503	SECTION 39-EXT-VB-1	COUNTY KANE	TOTAL SHEETS 27	SHEET NO. 5
CONTRACT NO. 60J48				
ILLINOIS FED. AID PROJECT				